




1800mm Stone Screen Wall

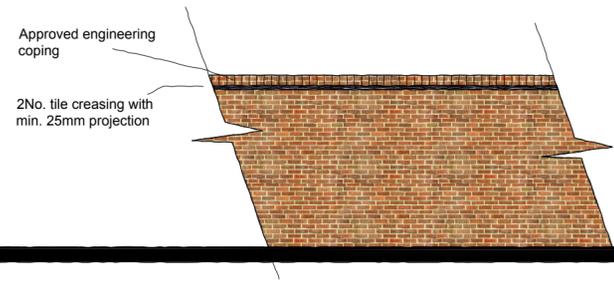


1800mm Brick Screen Wall

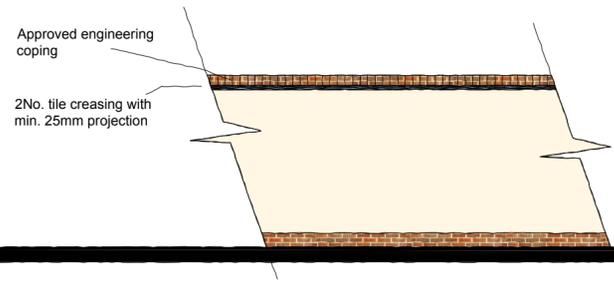


1800mm Rendered Screen Wall

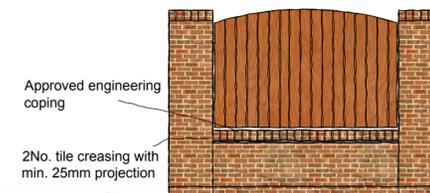


1800mm Screen Wall with Fence Infill

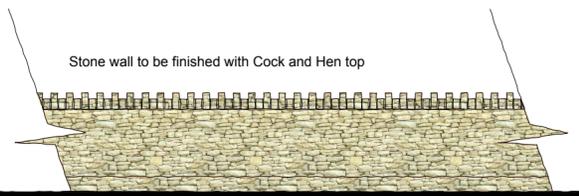

900mm Stone Dwarf Wall

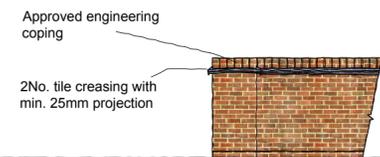


900mm Brick Dwarf Wall

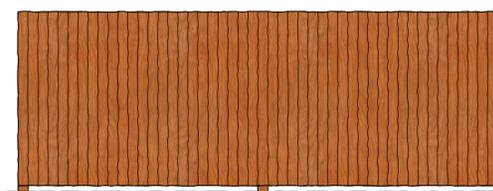


1800mm Timber Close Board Fence



1800mm Timber Panel Fence

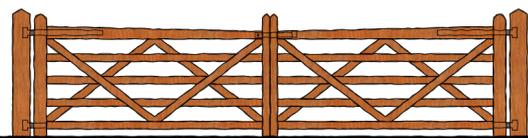

Five Bar Timber Gate

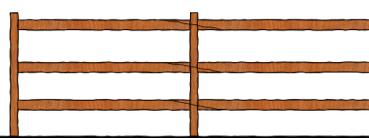

1200mm Timber Post and Rail Fence



Side Access Gate

'an eye for detail'



Cadsquare Midlands Ltd
The Stables
Woodbury Lane
Norton
Worcestershire
WR5 2PT
t: 01905 761580
f: 01905 764051
www.cadsquaremidlands.co.uk



DAVID WILSON
MERCIA LTD
PLANNING

AREA KM8
KINGSMERE
BICESTER
OXFORDSHIRE

ENCLOSURE DETAILS

11-023 / 29

SEPT 2011

1:50 @ A2