



5 Iroka traditional arched bench with flat arms




4 Iroka Woolbrook Litter bin

Benches and Litter Bins
Orchard Street Furniture
tel:- 01491 642123
email:- sales@orchardstreet.co.uk
www.orchardstreet.co.uk


1 Playdale Boogie Woogie in green
Product Code WT/BOO



2 Playdale Timber 2 bay Junior Swing
Product Code JSW(2)

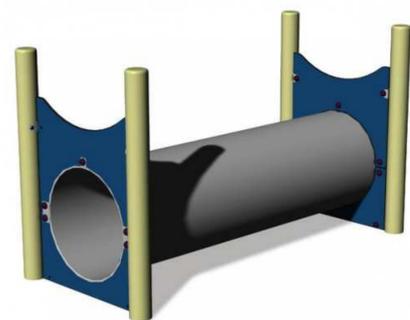

3 Playdale Crawl Tunnels

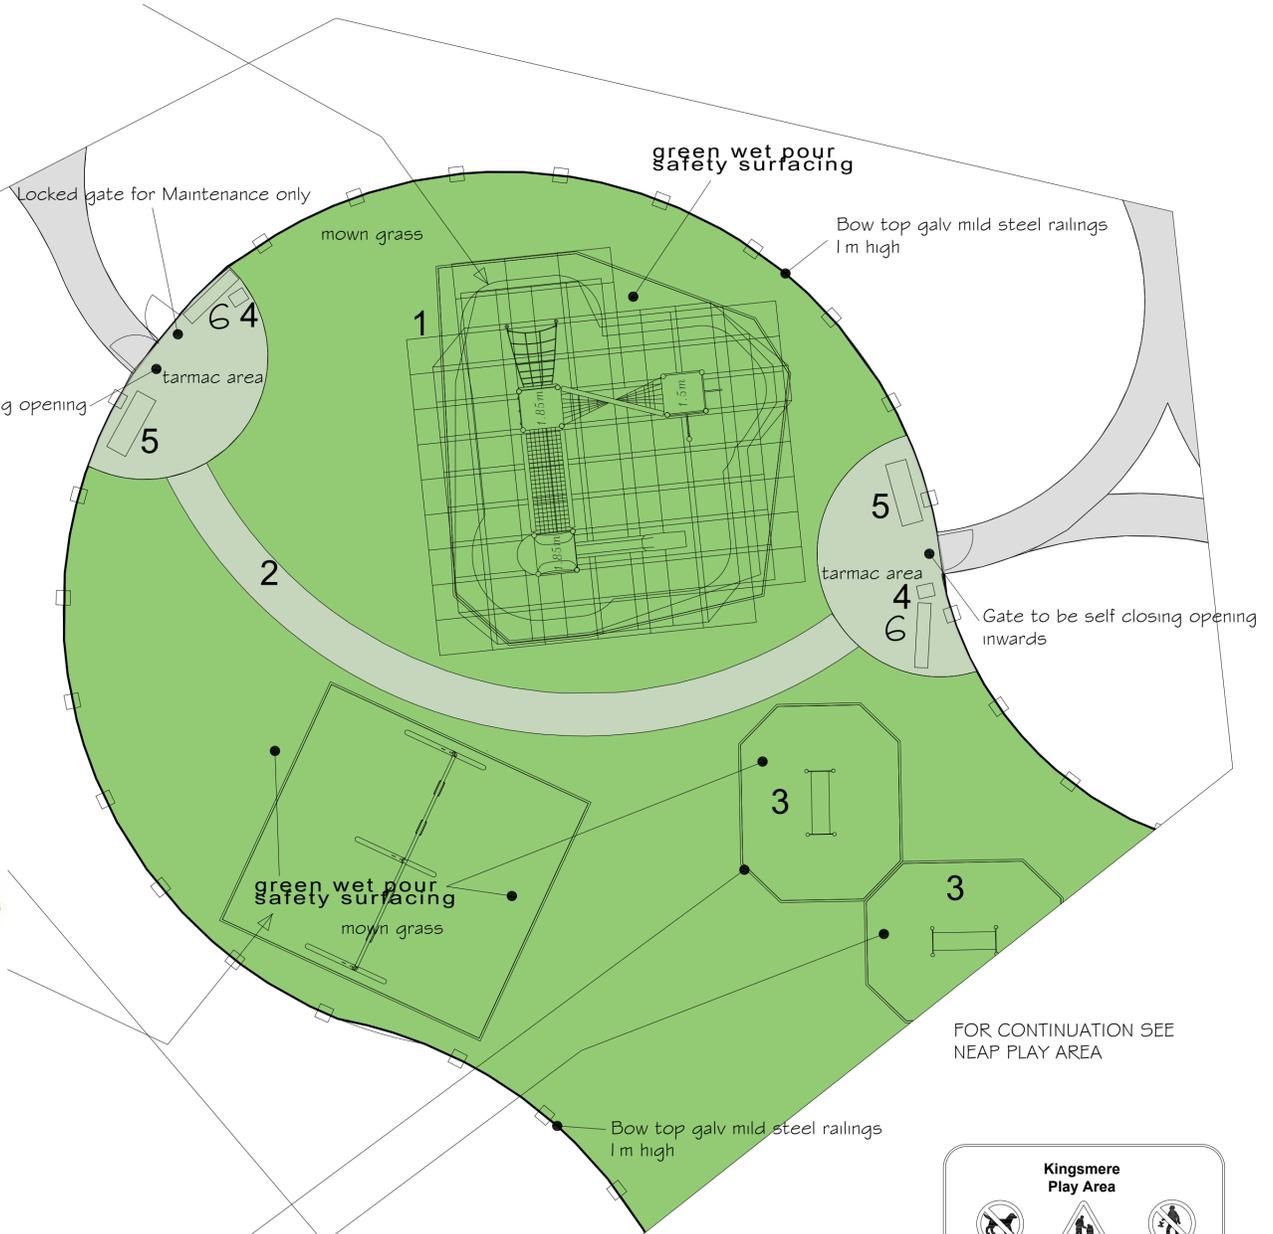

Note: All equipment to be muted colours from Playdale range

DAVID FOUNTAIN DESIGNS LIMITED
International Architectural and Landscape Consultants

The Design Studio
Ivy Lodge
71 Belmont Avenue
Wickford
Essex SS12 0HG

tel:- 01268 461344
fax:- 01268 461344
email:- davidfountain@blueyonder.co.uk
mobile:- 07730 064853
www.davidfdesigns.com
www.4scapes.com
www.gardensforkids.com

Countryside Properties

Countryside Properties PLC
Countryside House
The Drive
Brentwood
Essex CM13 3AT
Tel: 01277 260000 Fax: 01277 690600
www.countrysideproperties.com
Group Chief Architect: Mela McLennan & Arch (Hong) RIBA

site: BICESTER
SOUTH OXFORDSHIRE

title: SL15 WHITELANDS FARM
LEAP PLAY SPACE

drawn by: DAVID FOUNTAIN

checked:

scale: 1:100
@A1

date: 09/09/2011

drawing no:

sheet no: