


**NOTE**  
 All dimensions to be checked on site and any discrepancies to be notified prior to the commencement of work  
 Do not scale from this drawing  
 If in doubt ask  
 © arch-e-tech design limited

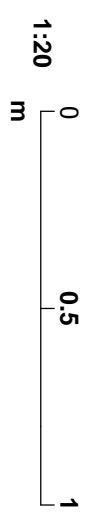

1. Proprietary fence posts- 60x60mm square hollow sections at 2500mm centres. Fitted with flat top caps
2. Panels fix with security bolts as per manufacturer specification and details
3. Welded panels with two horizontal rails manufactured from flat bar welded to infill bars at the intersection points

4. Concrete foundation
5. All fence products to be polyester powder coated in black

Rev	Revision Notes	date	initia

**arch-e-tech design ltd**  
 Butterthwaite House  
 Jumble Lane  
 Ecclesfield  
 Sheffield, S35 9XJ  
 Tel: 0114 2451021 Email: admin@archetech.co.uk

client **WHITBREAD PLC**

job title **BREWERS FAYRE & PREMIER INN BICESTER SOUTH OXFORDSHIRE**

dr g title **BOUNDARY FENCE DETAILS**

date **DEC 11** draw **JLPM**

scale **1:20** sheet **A3**

dr g no **1111/09** rev