




North East Elevation

**NOTE**  
 All dimensions to be checked on site and any discrepancies to be notified prior to the commencement of work  
 Do not scale from this drawing  
 If in doubt ask  
 © arch-e-tech design limited

Signage indicative only,  
 subject to separate planning application.

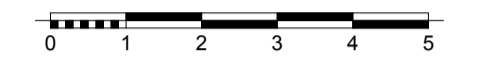

South East Elevation (A41)

- Aluminium coping detail, finished in RAL 7024 (graphite grey)
- White Render
- Coursed Stone, specification & colour TBC
- A/C Compound finished in white render

- Windows & Doors finished in RAL 7024 (graphite grey)
- Stainless Steel horizontal rail to GF full height windows

Curtain wall feature,  
 finished in RAL 7024 (graphite grey)

Rev	Revision Notes	Date	Initial
A	Minor amendments in line with planners comments	26.01.12	JMT

**arch-e-tech**  
 design ltd  
 Butterthwaite House  
 Jumble Lane  
 Ecclesfield  
 Sheffield, S35 9XJ  
 Tel: 0114 2451021 Email: admin@archetech.co.uk

client  
 WHITBREAD PLC

job title  
 BREWERS FAYRE & PREMIER INN  
 BICESTER  
 SOUTH OXFORDSHIRE

drg title  
 PREMIER INN ELEVATIONS  
 (sheet 1 of 3)

date DEC 2011 drawn JMT

scale 1:100 sheet A1

drwg no 1111/05-1 rev A



South Elevation (A41 Junction)