




South West Elevation

NOTE
 All dimensions to be checked on site and any discrepancies to be notified prior to the commencement of work
 Do not scale from this drawing
 If in doubt ask
 © arch-e-tech design limited

Signage indicative only, subject to separate planning application.

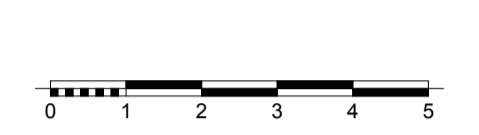

Curtain wall feature, finished in RAL 7024 (graphite grey)

Frosted glass curtain wall feature



West Elevation

Windows & Doors finished in RAL 7024 (graphite grey)

Stainless Steel horizontal rail to GF full height windows

Rev	Revision Notes	Date	Initial
A	Minor amendments in line with planners comments	26.01.12	JMT

arch-e-tech
 design ltd
 Butterthwaite House
 Jumble Lane
 Ecclesfield
 Sheffield, S35 9XJ
 Tel: 0114 2451021 Email: admin@archetech.co.uk

client
 WHITBREAD PLC

job title
 BREWERS FAYRE & PREMIER INN
 BICESTER
 SOUTH OXFORDSHIRE

drg title
 PREMIER INN ELEVATIONS
 (sheet 2 of 3)

date DEC 2011 drawn JMT

scale 1:100 sheet A1

drwg no 1111/05-2 rev A



A/C Compound finished in white render

North Elevation