



Overall length 4.572m  
 Overall Body Height 1.489m  
 Min Body Ground Clearance 0.249m  
 Track Width 1.715m  
 Time to Keep 5.100m  
 Turning Radius 1.4m

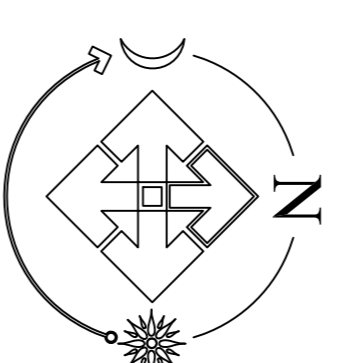

Cadsquare Midlands Ltd  
 The Studios  
 Woodbury Lane  
 Wolverhampton  
 WV9 7JG  
 Tel: 01902 30000  
 Fax: 01902 30001  
 www.cadsquare.com

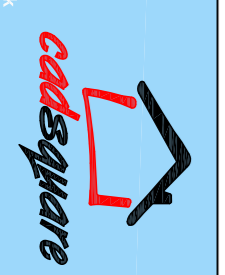

DAVID WILSON MERCIA LTD  
**PLANNING**

AREA KM8  
 KINGSMERE  
 BICESTER  
 OXFORDSHIRE

TRACKING DIAGRAMS  
 REFUSE VEHICLE  
 AND FAMILY  
 CAR

11-024 / 511 A  
 SEPT '11  
 1:250@A1

RESPONSIBILITY IS NOT ACCEPTED FOR ERRORS MADE BY OTHERS IN SCALING FROM THIS DRAWING. ALL CONSTRUCTION INFORMATION SHOULD BE TAKEN FROM FLOOR PLANS AND DIMENSIONS. THE DRAWING IS TO BE USED IN CONJUNCTION WITH ALL OTHER PROJECT DRAWINGS. CONSTRUCTION NOTES AND/OR PROJECT SPECIFICATION. ALL BODYPARTS SHOULD BE REPORTED IMMEDIATELY. THIS DRAWING IS THE COPYRIGHT OF CAD SQUARE MIDLANDS LTD AND MUST NOT BE USED IN CONJUNCTION WITH ANY OTHER PROJECT WITHOUT CAD SQUARE MIDLANDS LTD WRITTEN CONSENT