


TURNING CIRCLE KEY	
	ESTATE CAR (2000) OVERALL LENGTH 4.770m OVERALL BODY HEIGHT 1.442m MIN BODY GROUND CLEARANCE 0.207m LOCK TO LOCK TIME 4.008s KERB TO KERB TURNING RADIUS 5.950m
	PHOENIX 2-151 (WITH ELITE 2 6X2 HL CHASSIS) OVERALL LENGTH 2.920m OVERALL BODY HEIGHT 2.020m MIN BODY GROUND CLEARANCE 0.280m LOCK TO LOCK TIME 4.408s KERB TO KERB TURNING RADIUS 8.950m
	DENISS SABRE FIRE TENDER (MMB) OVERALL LENGTH 7.980m OVERALL BODY HEIGHT 2.512m MIN BODY GROUND CLEARANCE 0.387m LOCK TO LOCK TIME 5.008s KERB TO KERB TURNING RADIUS 7.100m

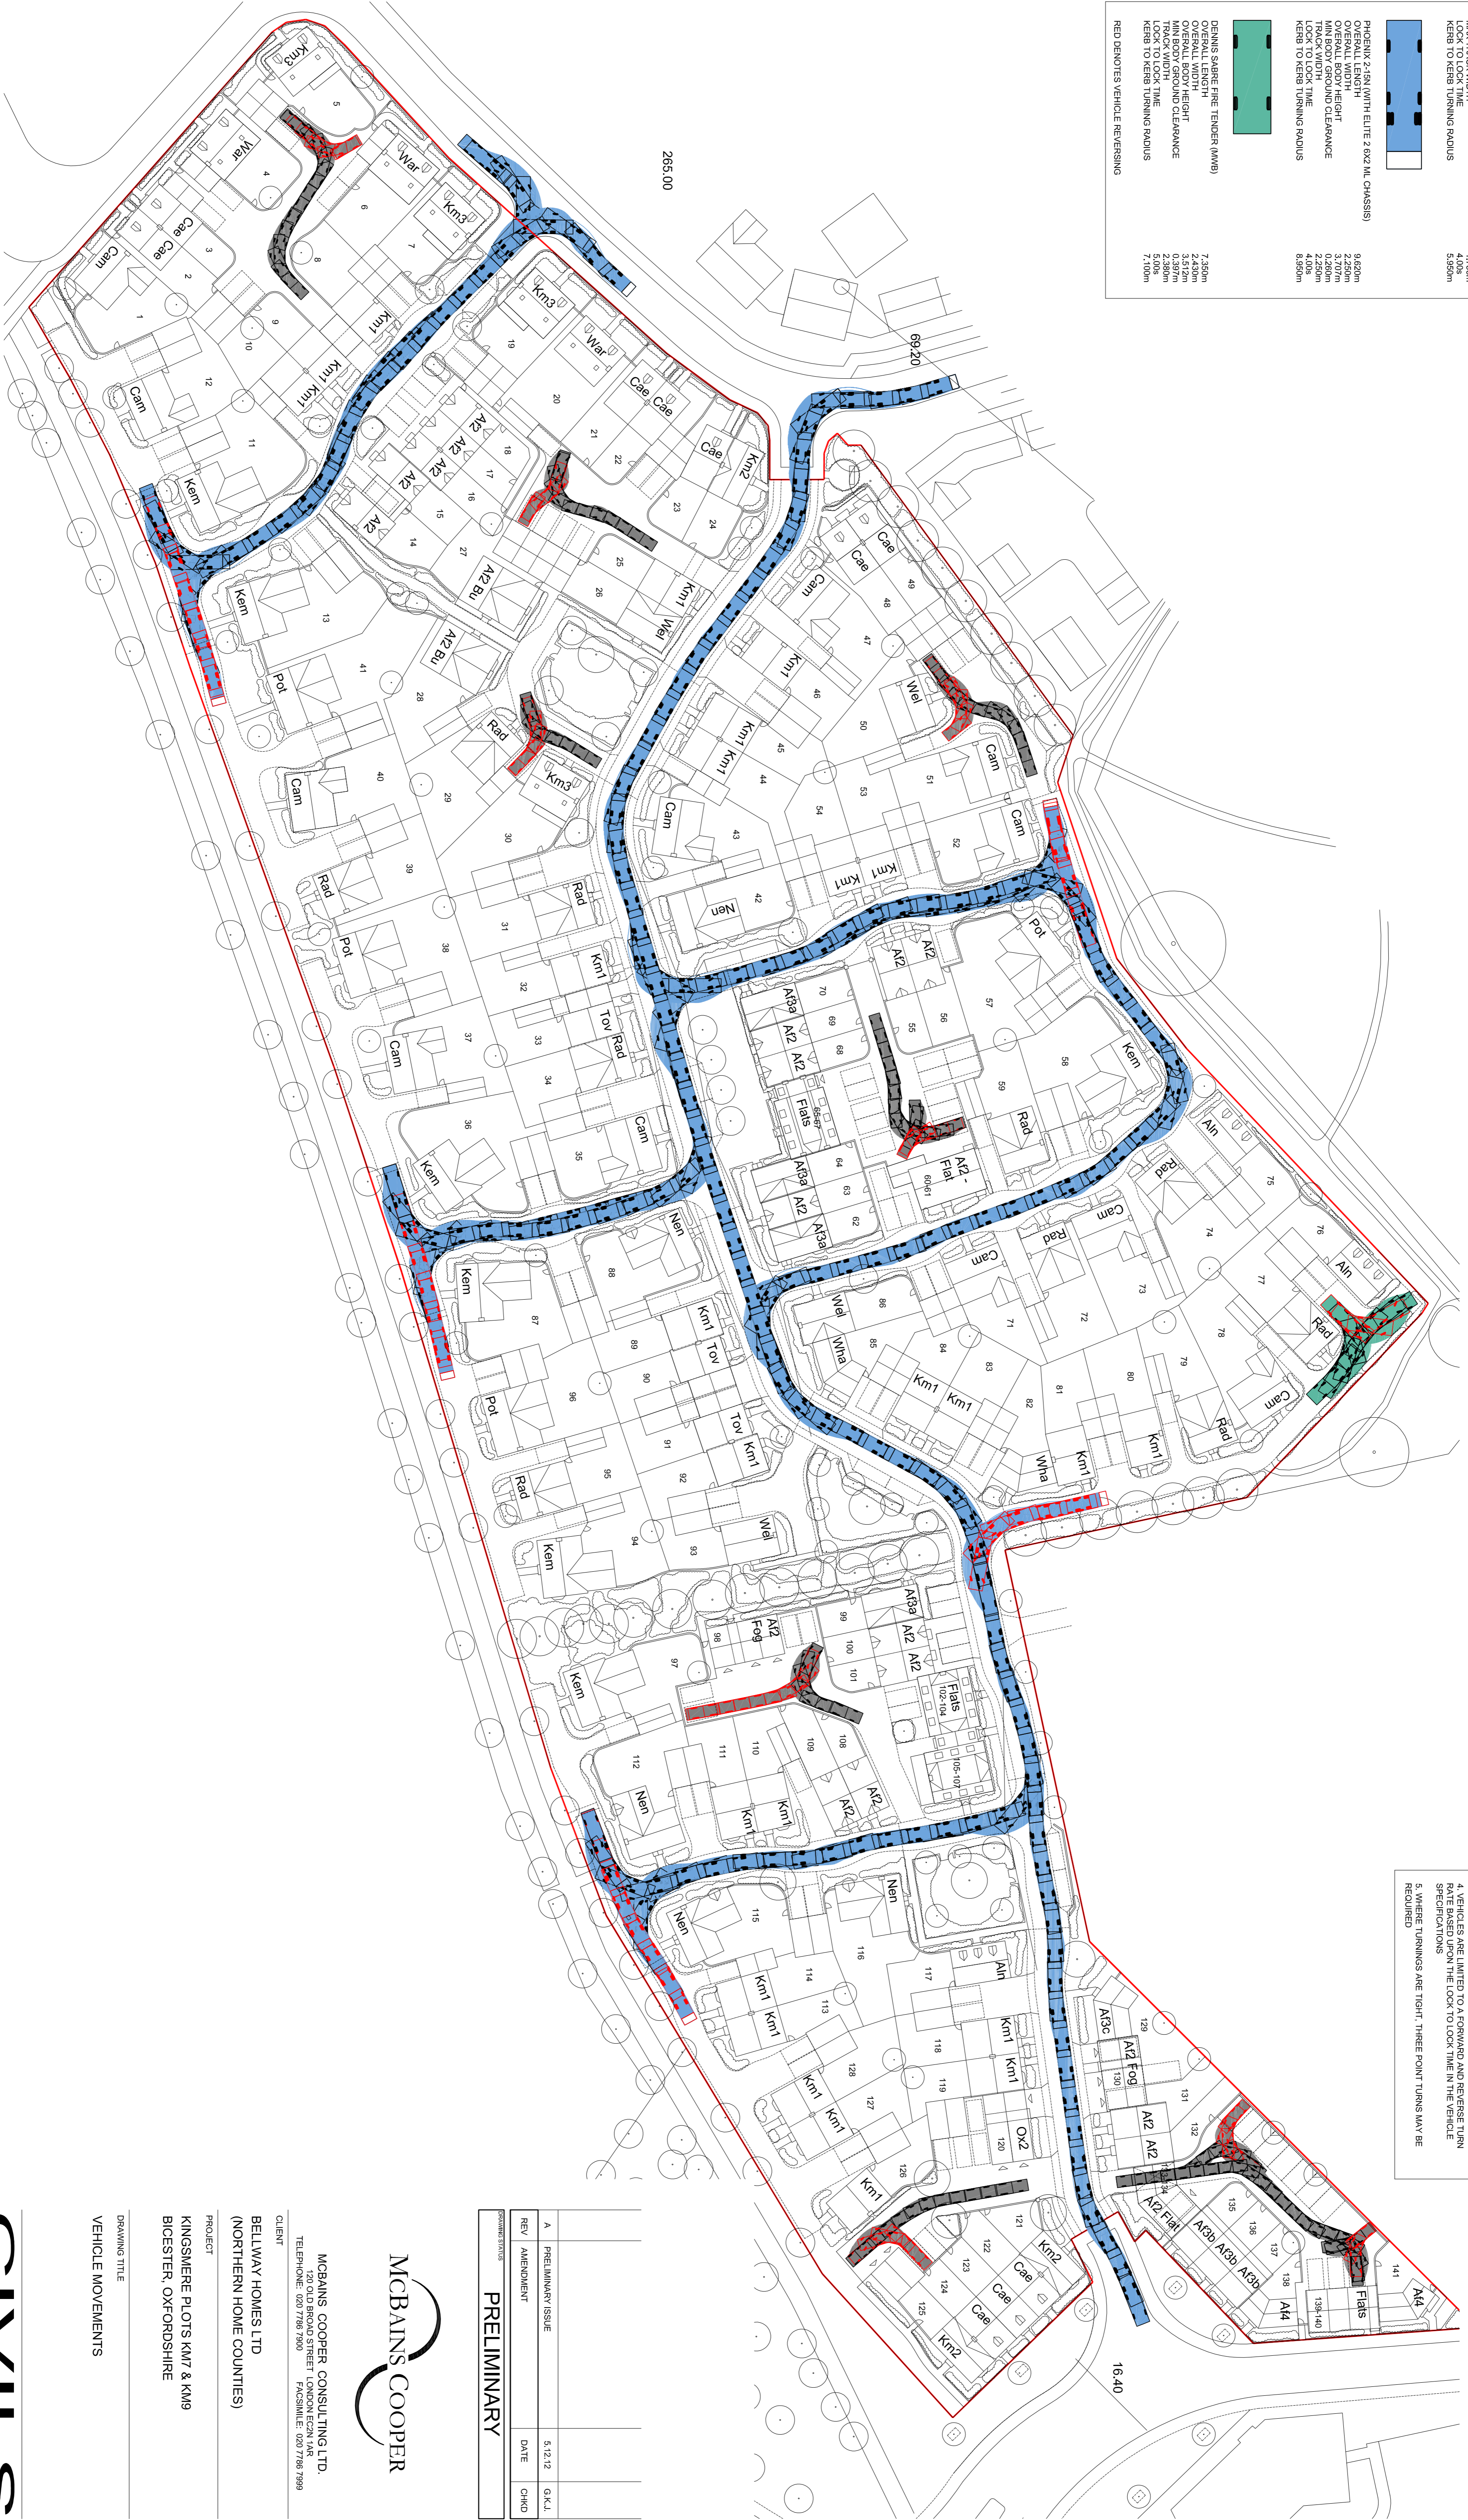

- NOTES**
1. VEHICLE MOVEMENTS BASED UPON THE LATEST ARCHITECTS LAYOUTS. ANY CHANGES TO THE LATEST ARCHITECTS LAYOUTS AFFECTING VEHICLE MOVEMENTS ARE TO BE CO-ORDINATED WITH THE DRAWING ORIGINATOR.
 2. VEHICLE MOVEMENTS TO BE VERIFIED AND APPROVED BY ARCHITECT PRIOR TO CONSTRUCTION ON SITE.
 3. VEHICLE TYPES AS PER ARCHITECTS REQUEST.
 4. VEHICLES ARE LIMITED TO A FORWARD AND REVERSE TURN RATE BASED UPON THE LOCK TO LOCK TIME IN THE VEHICLE SPECIFICATIONS.
 5. WHERE TURNINGS ARE TIGHT, THREE POINT TURNS MAY BE REQUIRED.

NOTES

CONTRACTORS MUST VERIFY ALL DIMENSIONS ON SITE BEFORE COMMENCING ANY WORK ON SHOP DRAWINGS
DO NOT SCALE FROM THIS DRAWING

MCBAINS COOPER CONSULTING LTD COPYRIGHT

REV / AMENDMENT	DATE	CHNO
A PRELIMINARY ISSUE	5.12.12	G.K.J.

PROVISIONAL TITLE: **PRELIMINARY**




MCBAINS COOPER CONSULTING LTD.
120 OLD BROAD STREET LONDON EC4N 1AR
TELEPHONE: 020 7798 7900 FACSIMILE: 020 7798 7999

CLIENT: **BELWAY HOMES LTD**
(NORTHERN HOME COUNTIES)

PROJECT: **KINGSMERE PLOTS KM7 & KM9**
BICESTER, OXFORDSHIRE

DRAWING TITLE: **VEHICLE MOVEMENTS**

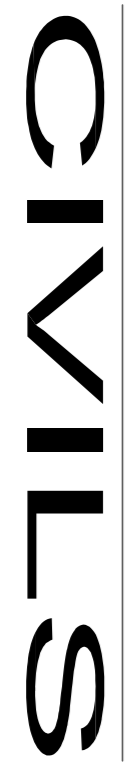

SCALE: 1:500 @ A1
1:1000 @ A3

DRAWN BY: **J.M.**
G.K.J.

CHECKED: **G.K.J.**
DATE: **DEC 12**

DRAWING NUMBER: **LCS_56234_610**

REVISION: **A**