


SHEET TWO

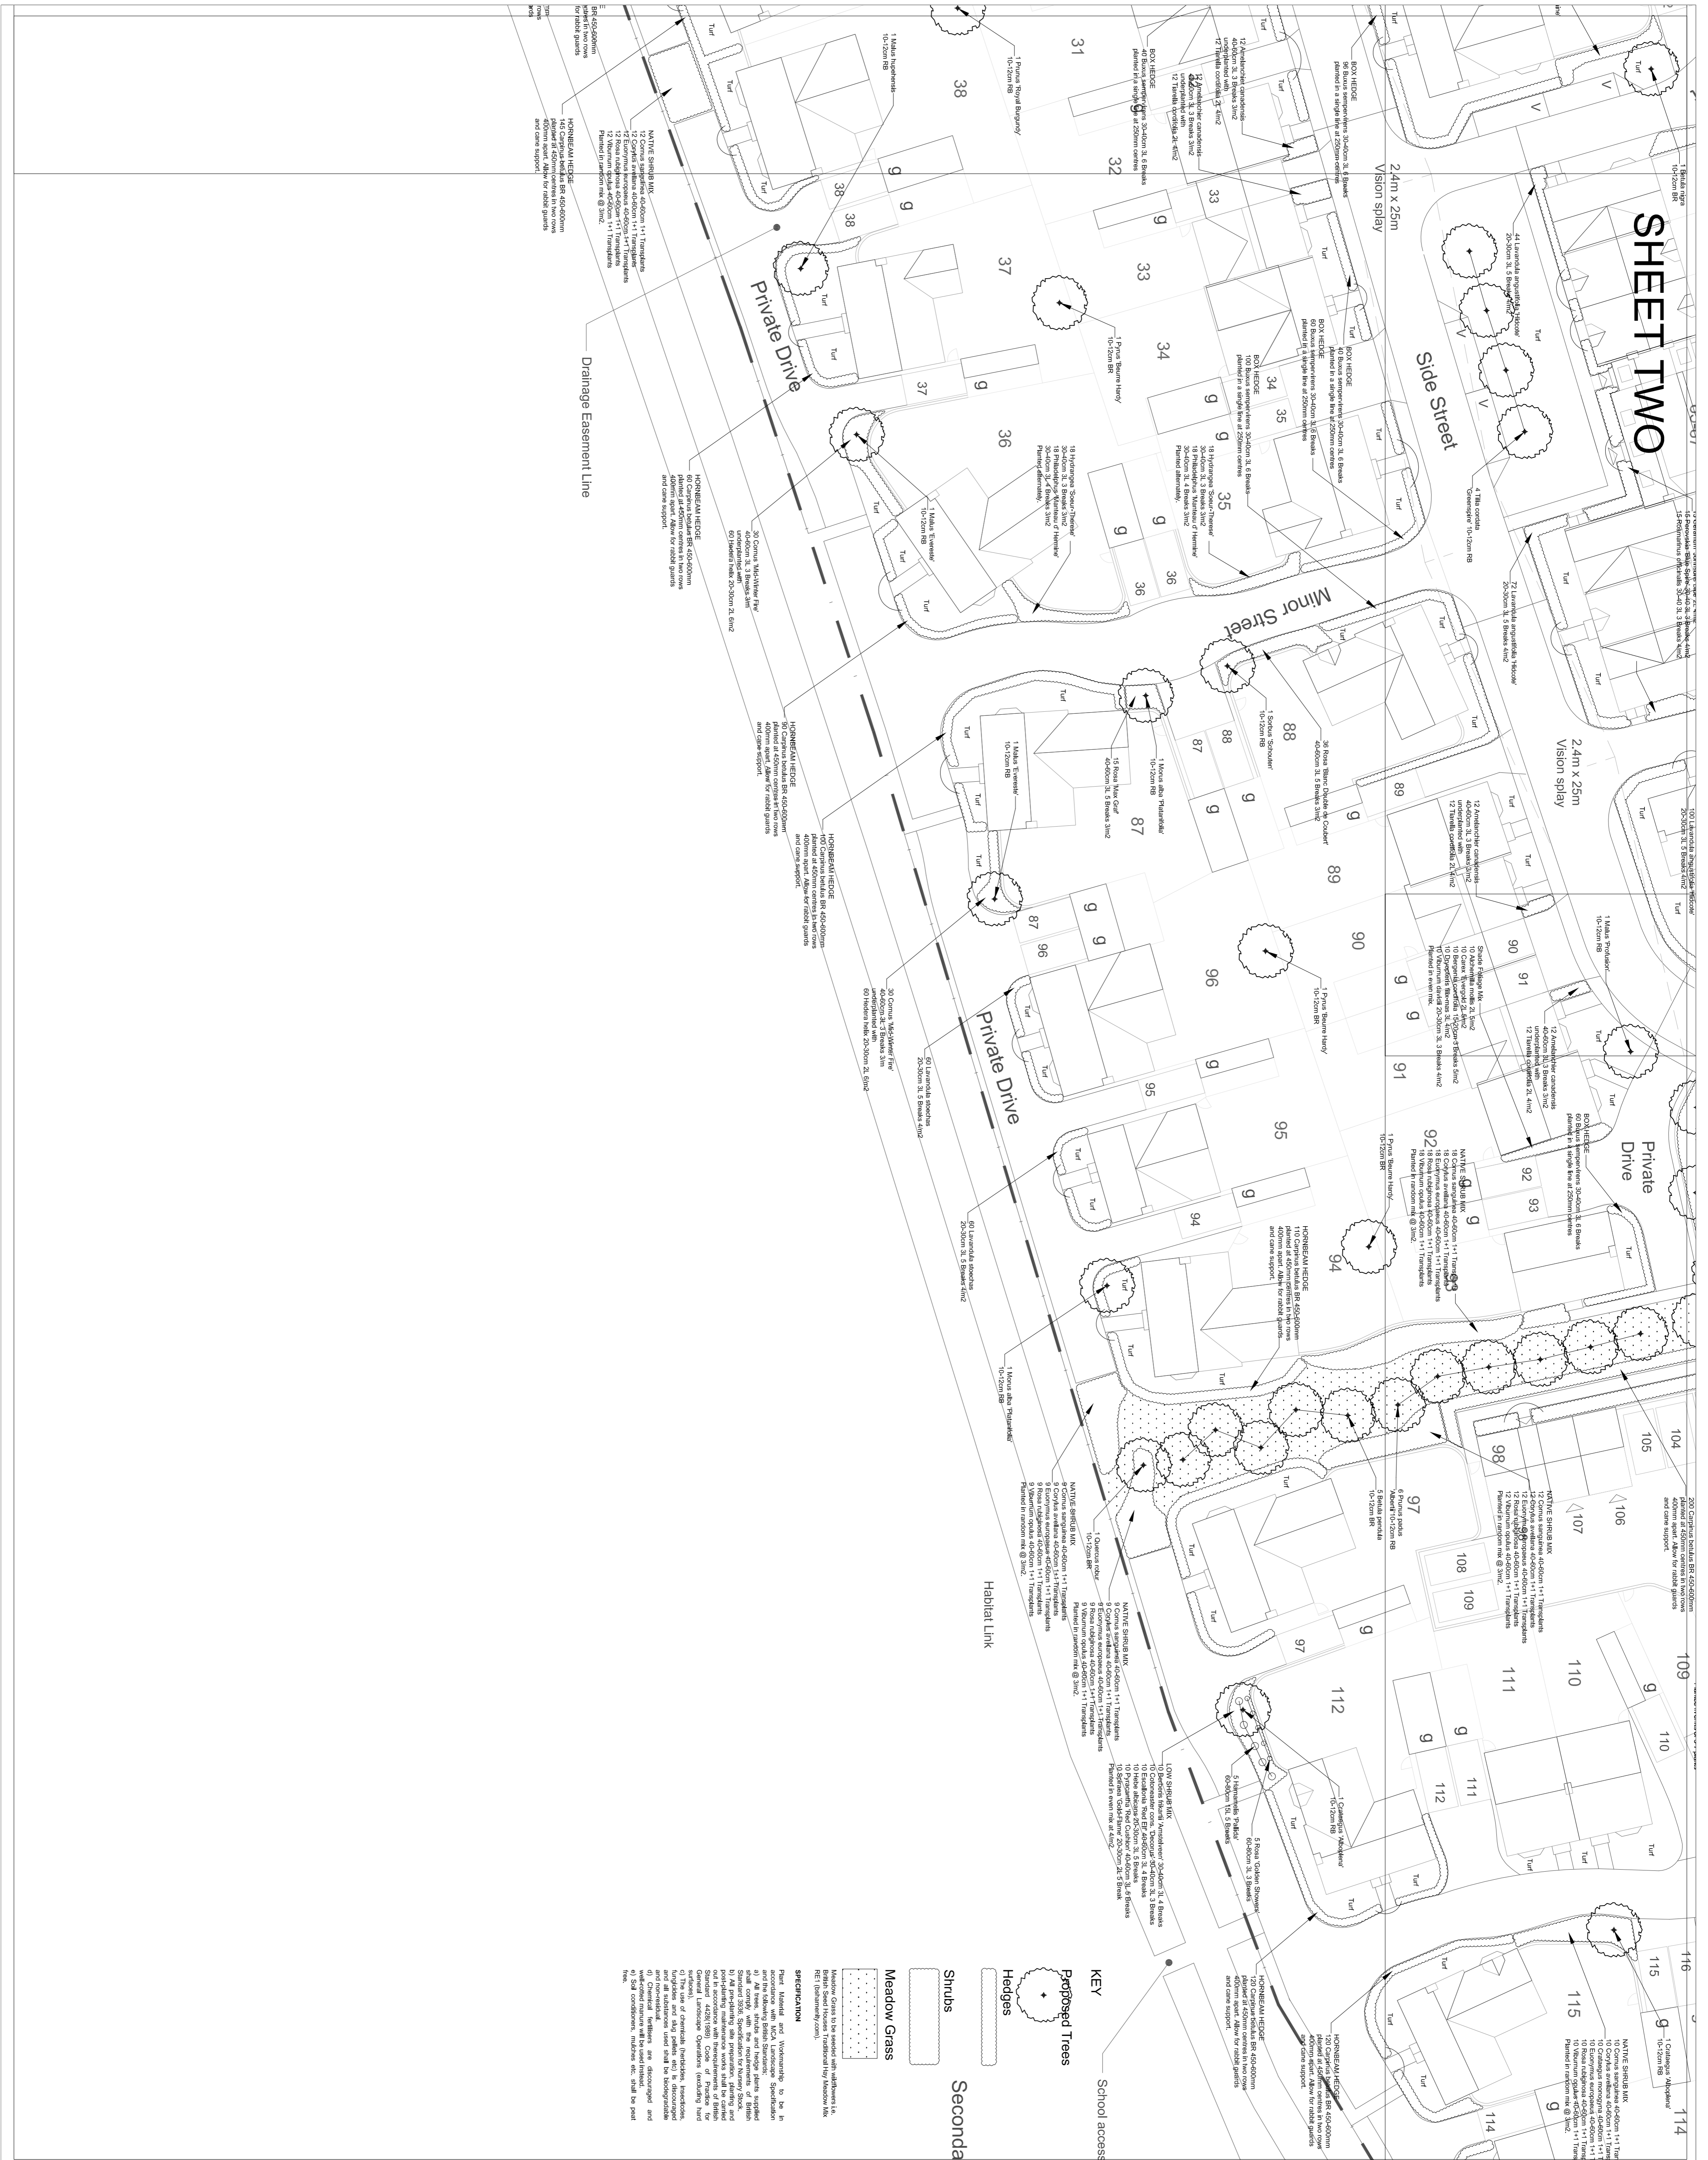

PROJECT
BELLWAY HOMES
KINGSMERE KM7 - KM9
BICESTER, OXFORDSHIRE

LANDSCAPE DETAILS
SHEET TWO OF FOUR

Scale 1:250
Date 09-12-12
Dr-GRM

Drawing No. MCA1412-02

Chartered Landscape Architects
MCA
138 The Moors Kidlington Oxford OX5 2AG
Tel: (01993) 811888 Fax: (01993) 811508