




SHEET THREE

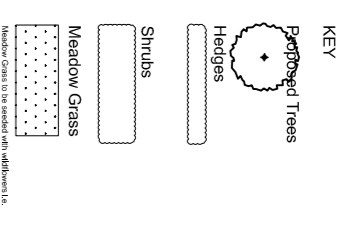


SHEET FOUR

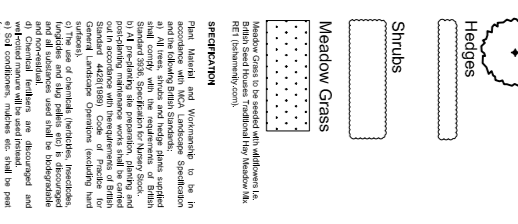

SHEET ONE

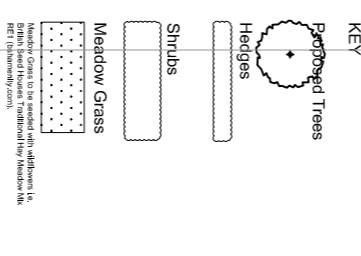

SHEET TWO

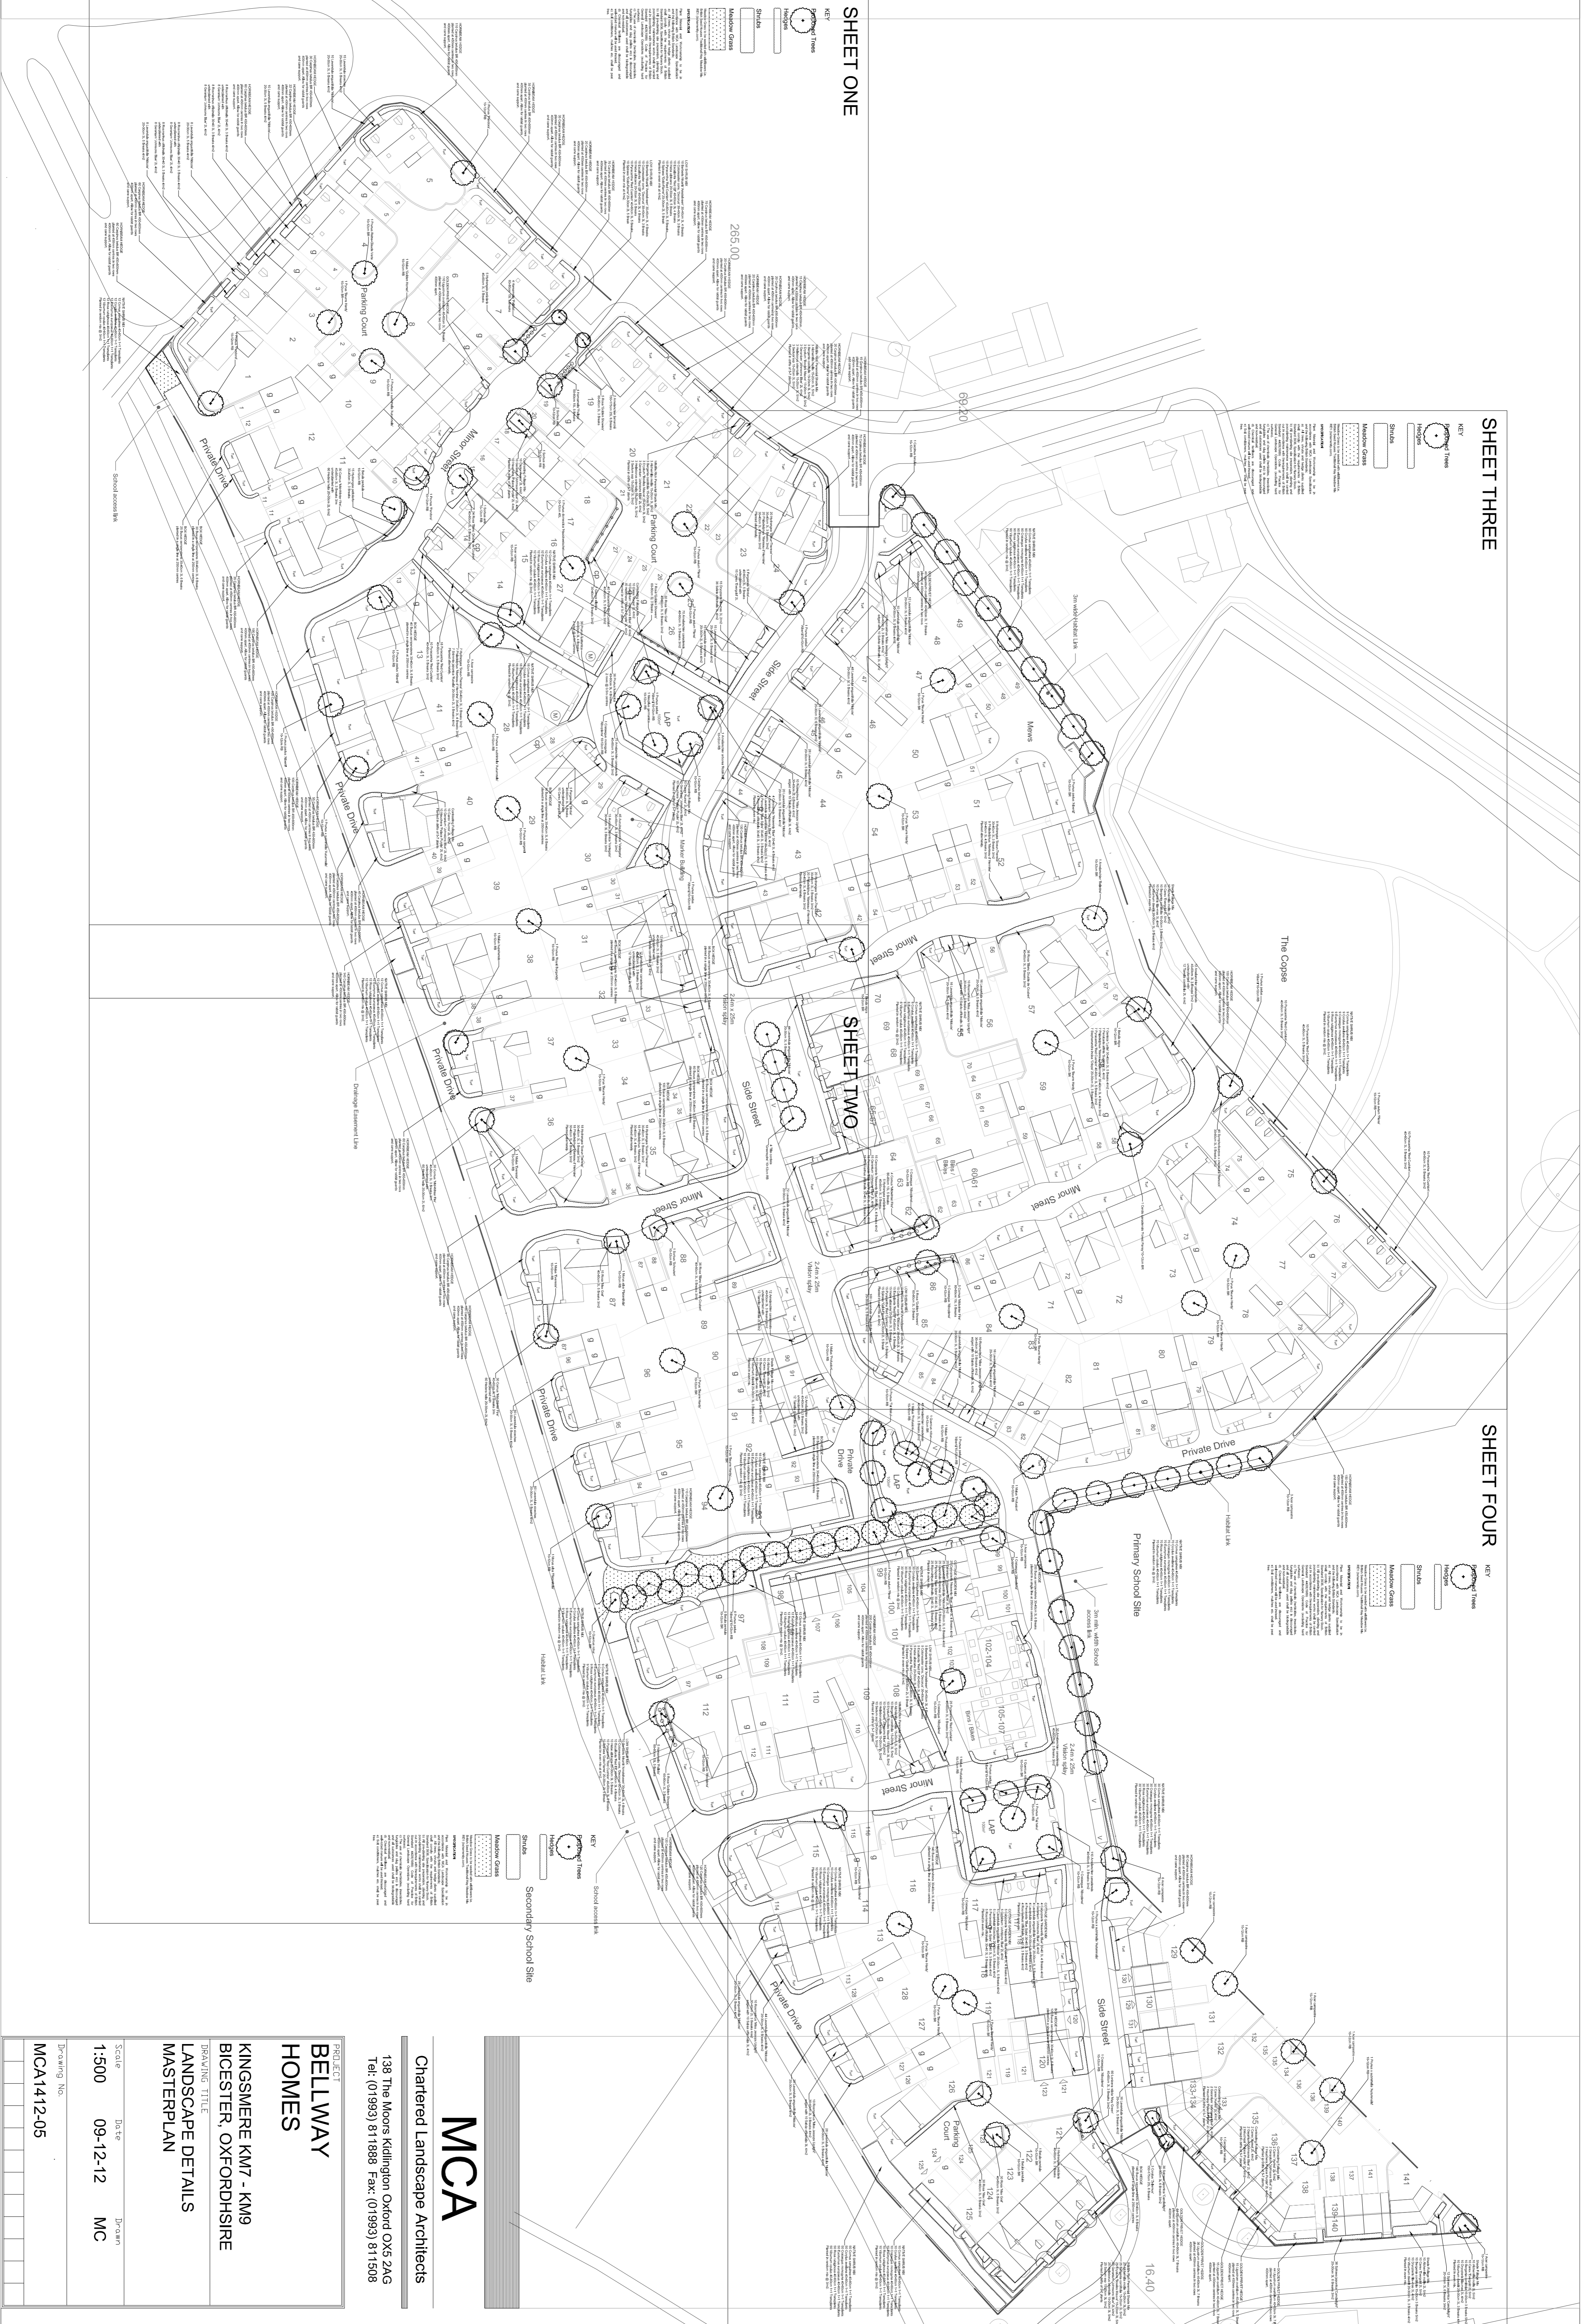

MCA

Chartered Landscape Architects

138 The Moors Kidlington Oxford OX5 2AG
Tel: (01993) 811888 Fax: (01993) 811508

PROJECT
**BELLWAY
HOMES**
KINGSMERE KM7 - KM9
BICESTER, OXFORDSHIRE
DRAWING TITLE
**LANDSCAPE DETAILS
MASTERPLAN**

Scale Date Dr-6/wn
1:500 09-12-12 MC

Drawing No.
MCA1412-05