


TITLE:

TANKED CELLULAR STORAGE
DETAIL

FIGURE NO:

4

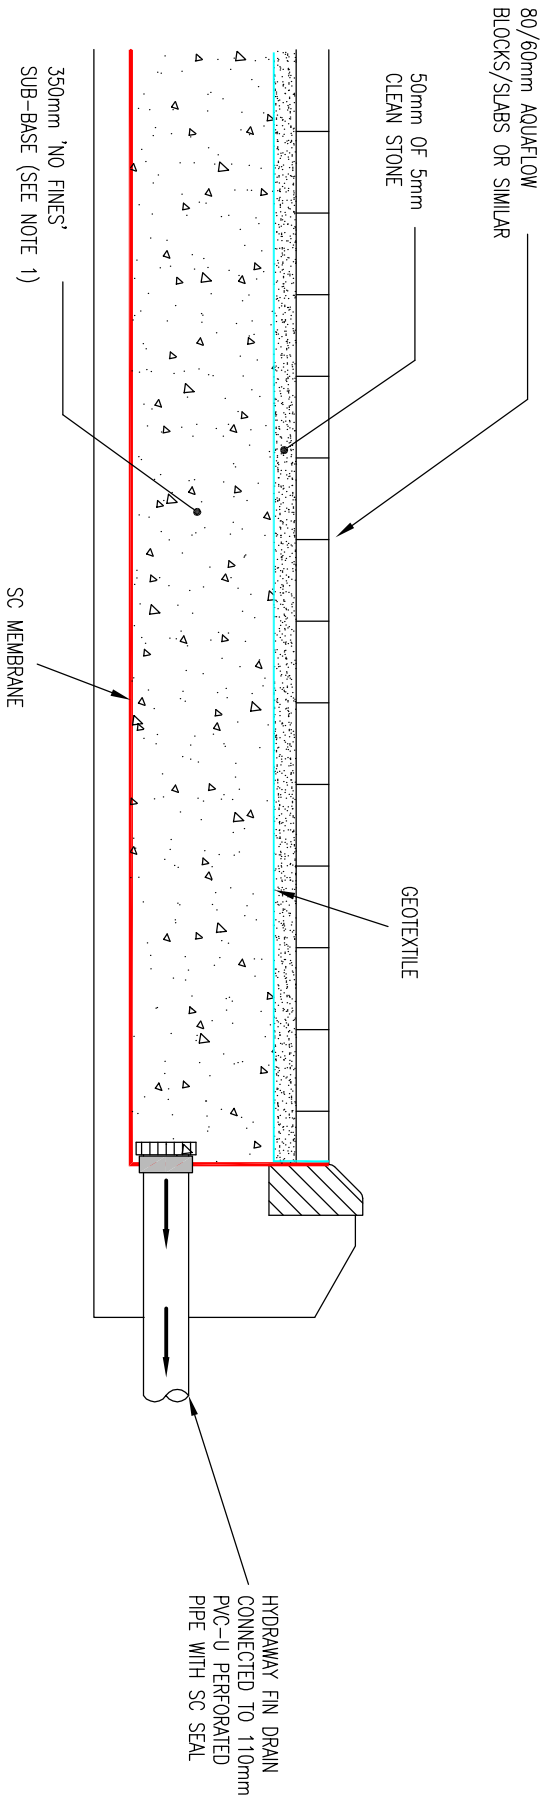

NOTE

1. DEPTH OF SUB-BASE MAY BE VARIED BY THE ENGINEER



TITLE:
SOUTH WEST BICESTER
TANKED PERMEABLE PAVING DETAIL

FIGURE NO:

5