

All doors to have flush threshold in accordance with Approved Document M. Refer to standard detail S1/PP/CL1.

SD in hall denotes main operated self contained intercommed smoke detector alarm head in accordance with Approved Document Part B1 section 8 and BS EN 14804. Detector to be fitted minimum 300mm away from light fittings.

Kitchen to be provided with mechanical extract fan with rating of 30 litres/second. Outlet with floor void to air to exterior externally.


For details of kitchen layout see specialist drawings and documentation - layout shown is indicative. Tiling for full height of work surfaces to underside of wall units, or 450mm from working as applicable.

Gas fired wall heating boiler to have high level balanced fan with wire guard - installation to comply with boiler manufacturers requirements. Location of the boiler to comply with Approved Document part 1 section 5.2.3.2.8 and Diagram 54.

Heating efficiency of boiler to have minimum SEDBUK value of 85% for mains natural gas in accordance with Approved Document part 1 section 1.7 and Table 2.

BSO - Additional meter box for electrical boiler switch.

Movement joints in accordance with Structural Engineers requirements.

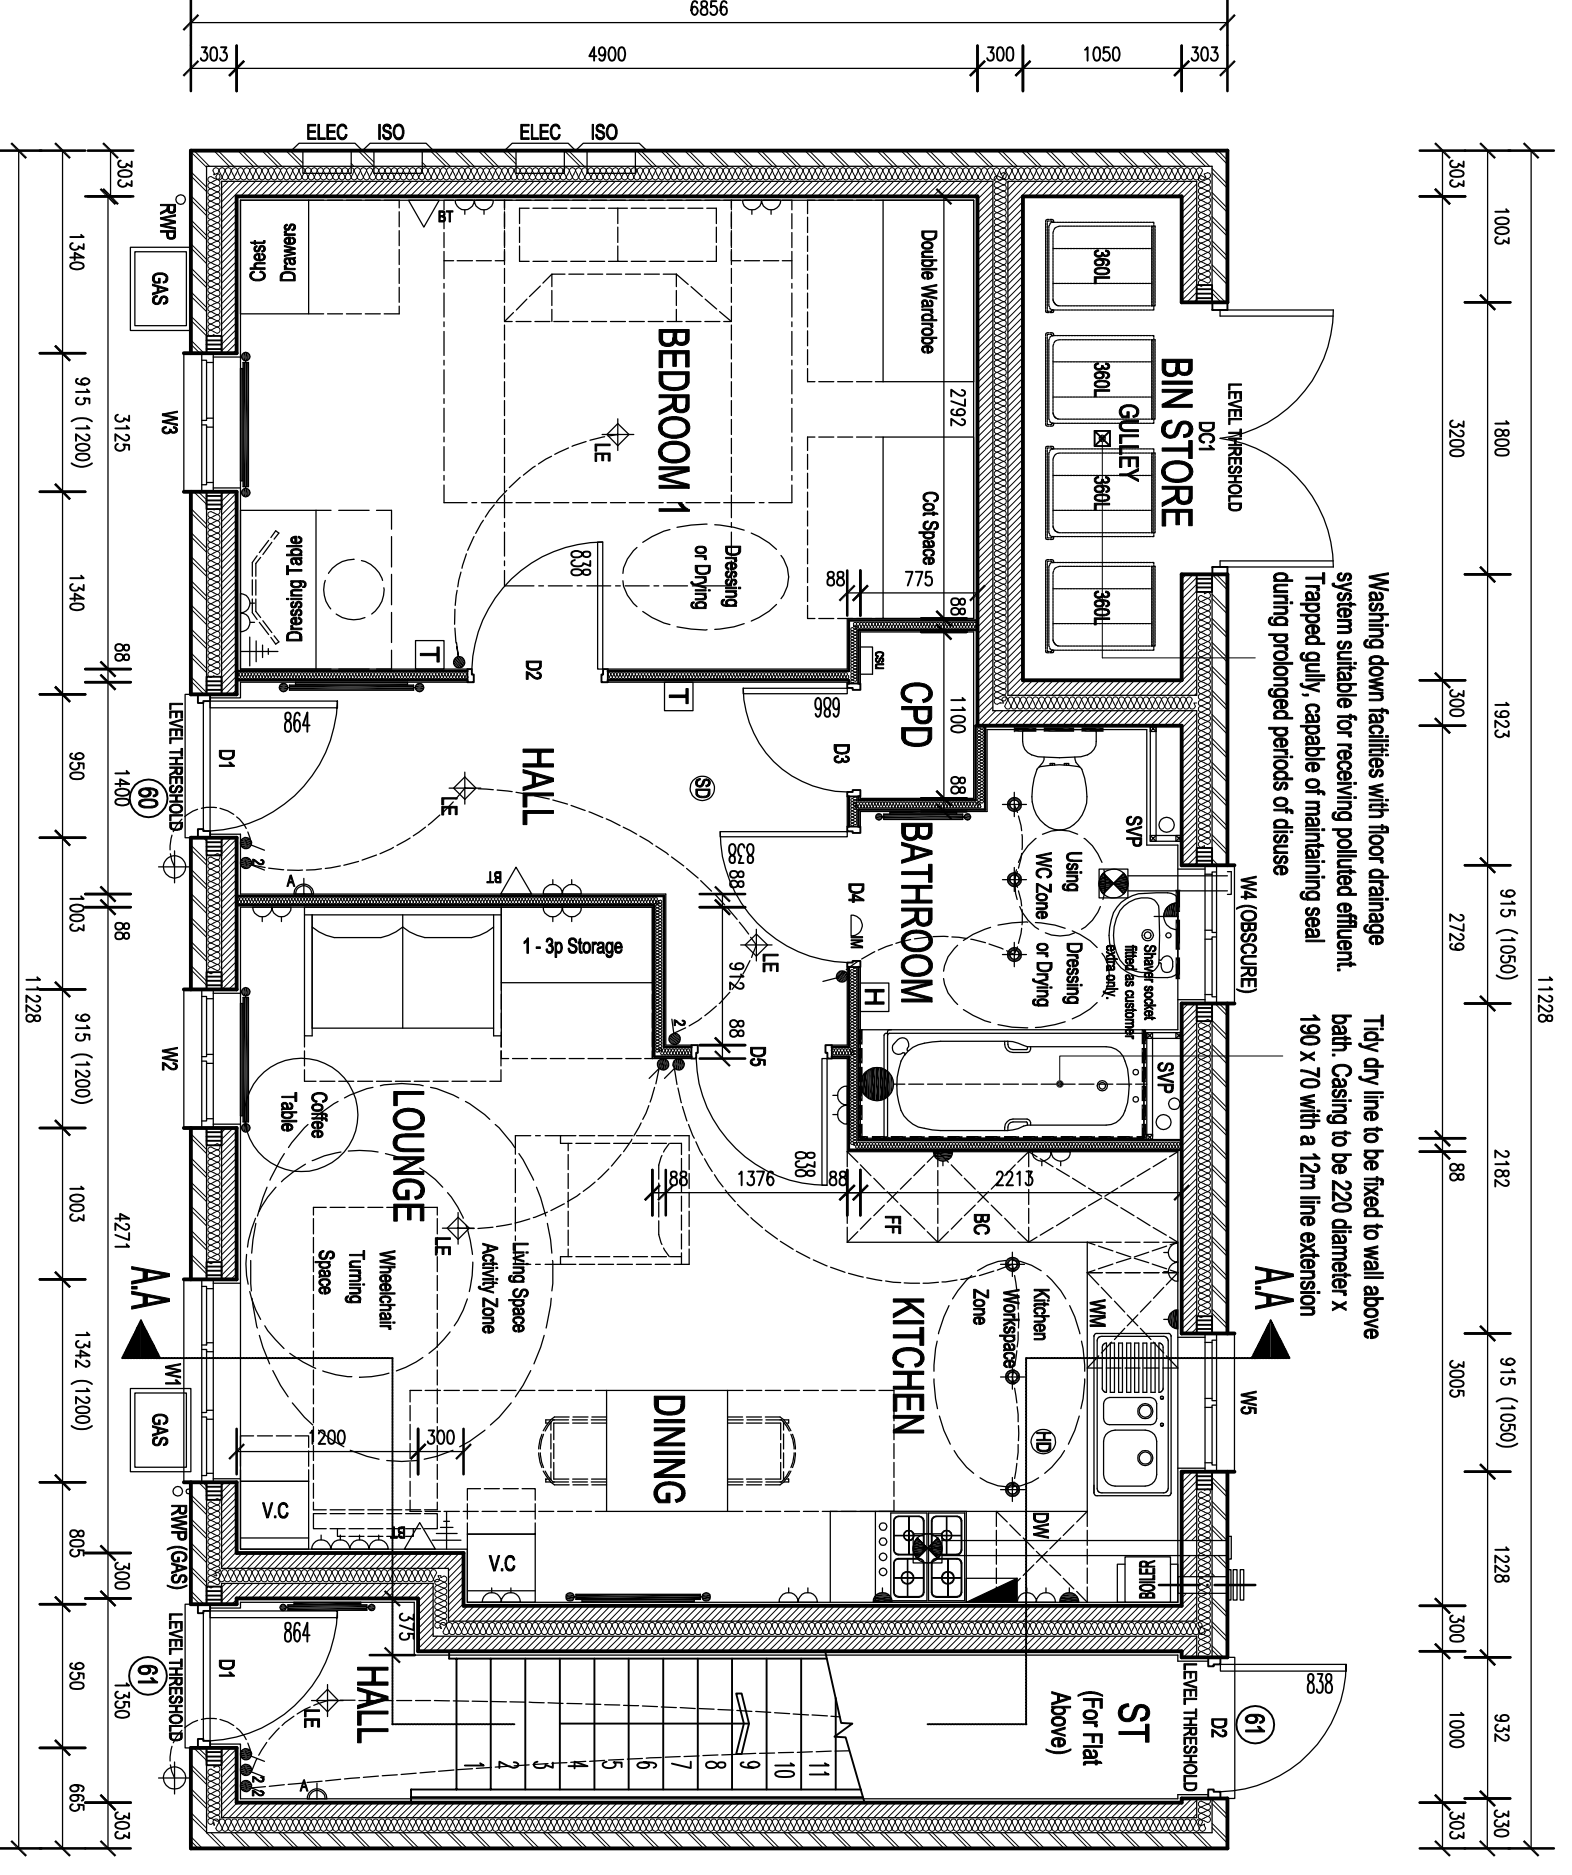

GROUND FLOOR PLAN
TO BE READ IN CONJUNCTION WITH STRUCTURAL ENGINEERS DESIGN


