




LOCATION PLAN 1:1250

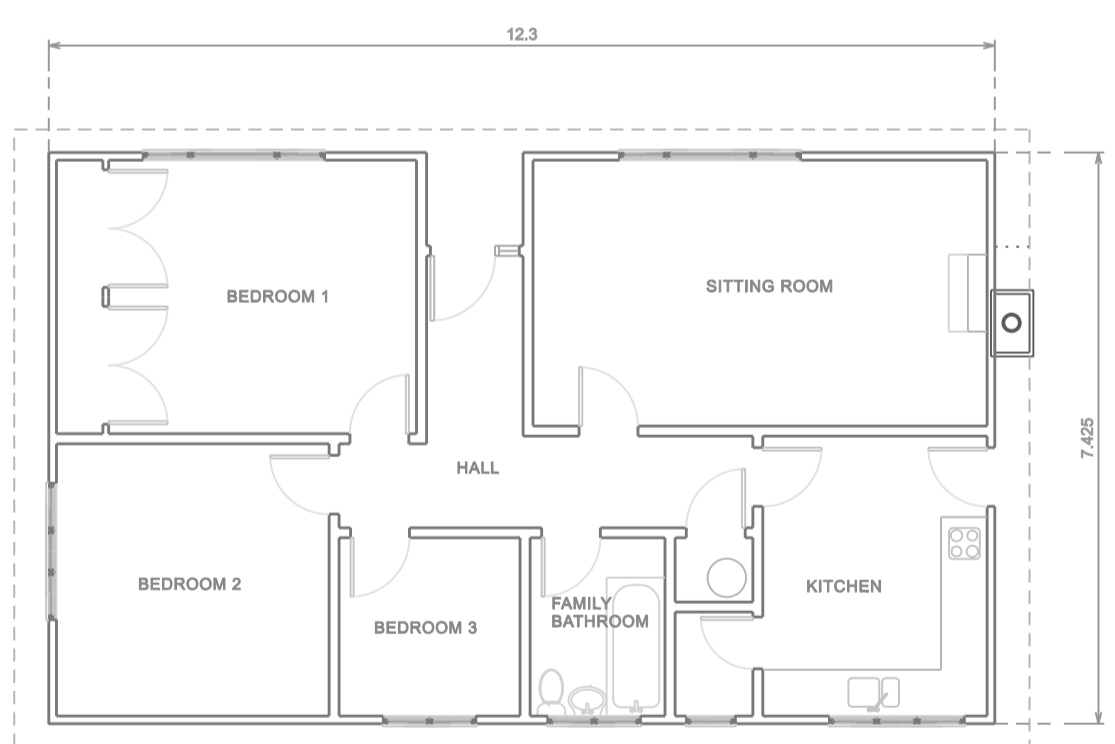


Ground Floor Plan 1:100

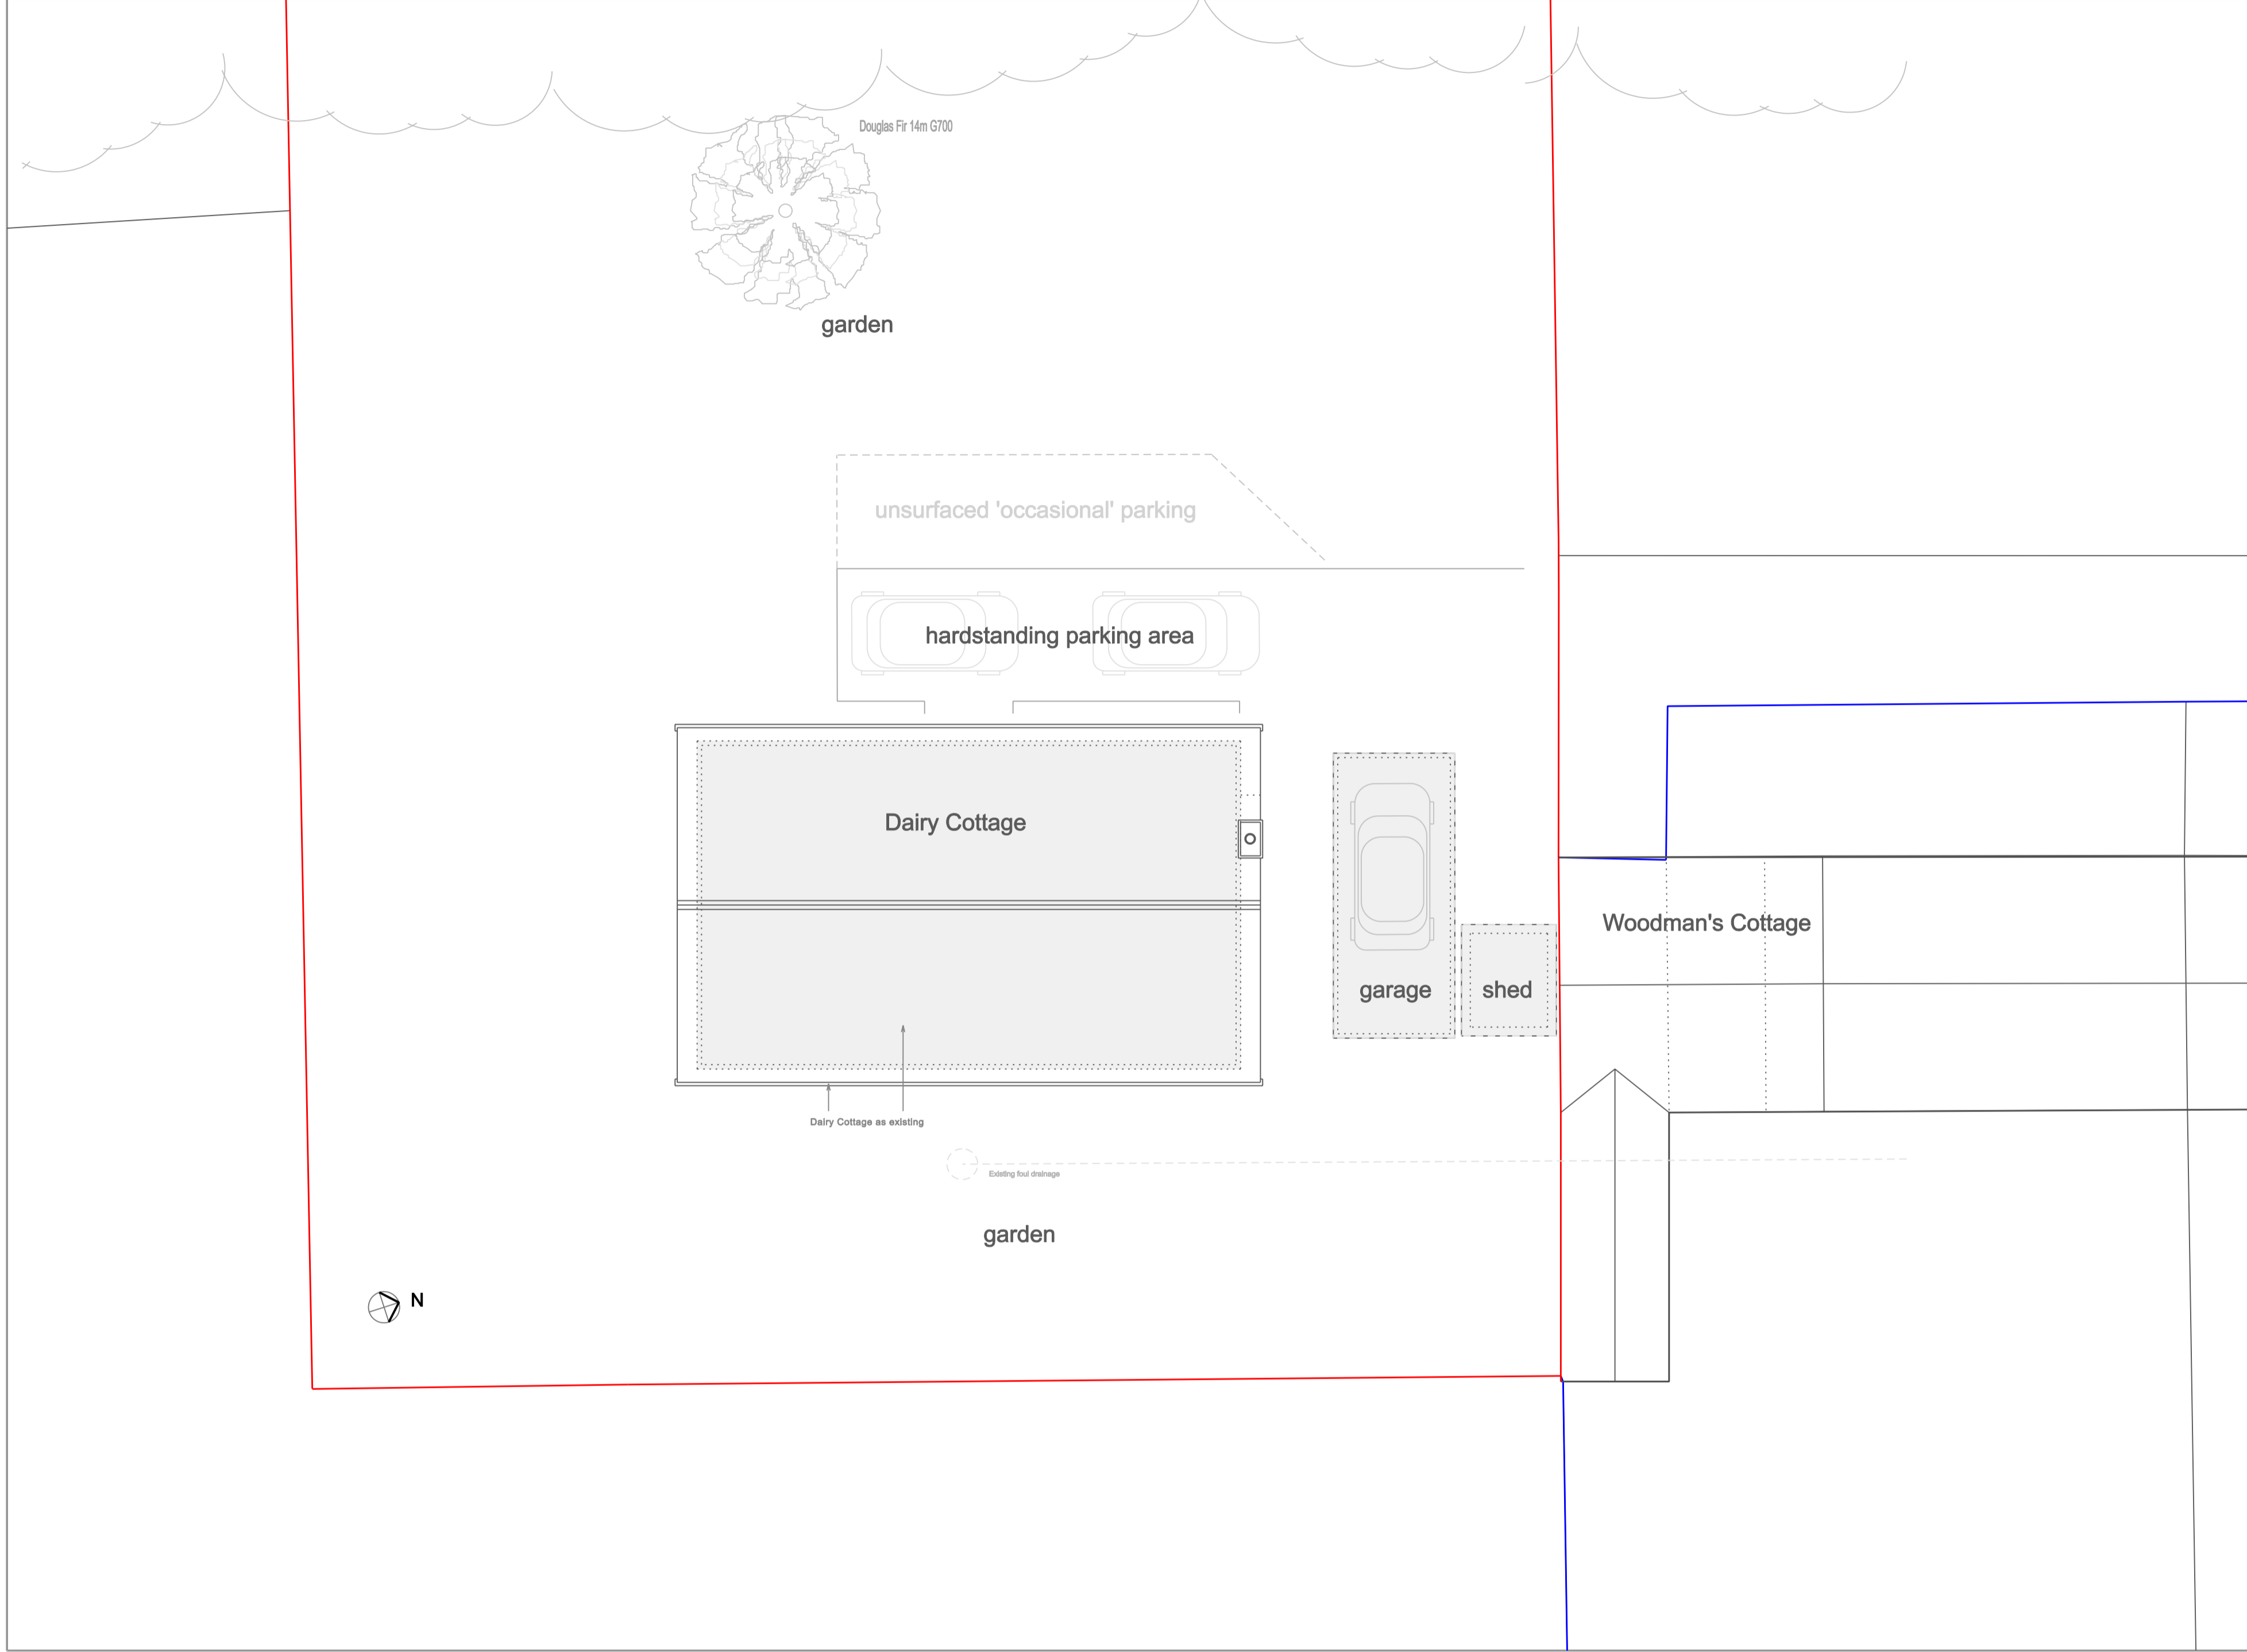


Block/Roof Plan 1:100

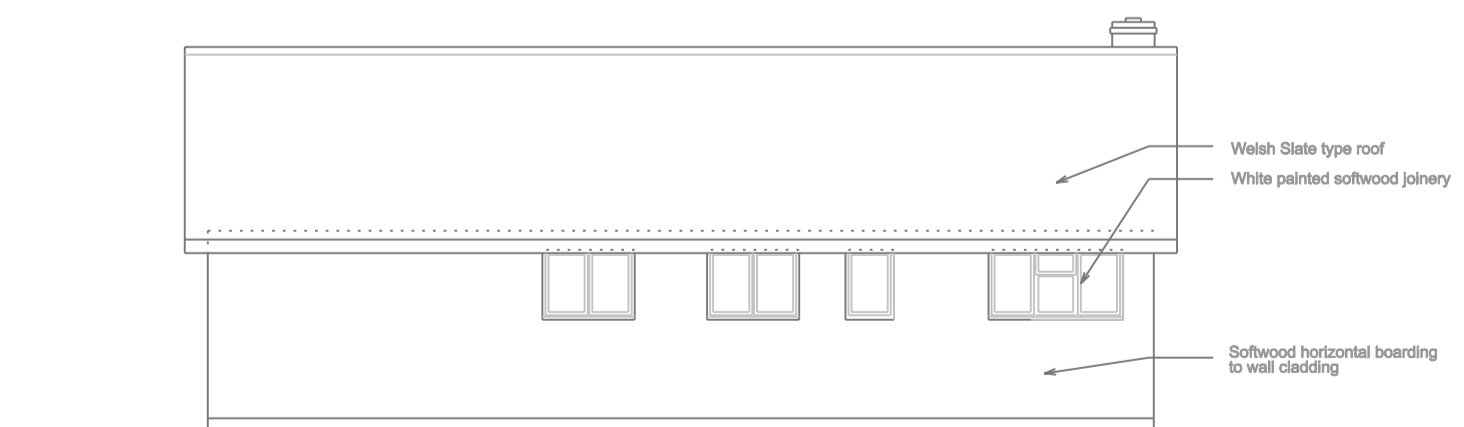


South East Elevation 1:100

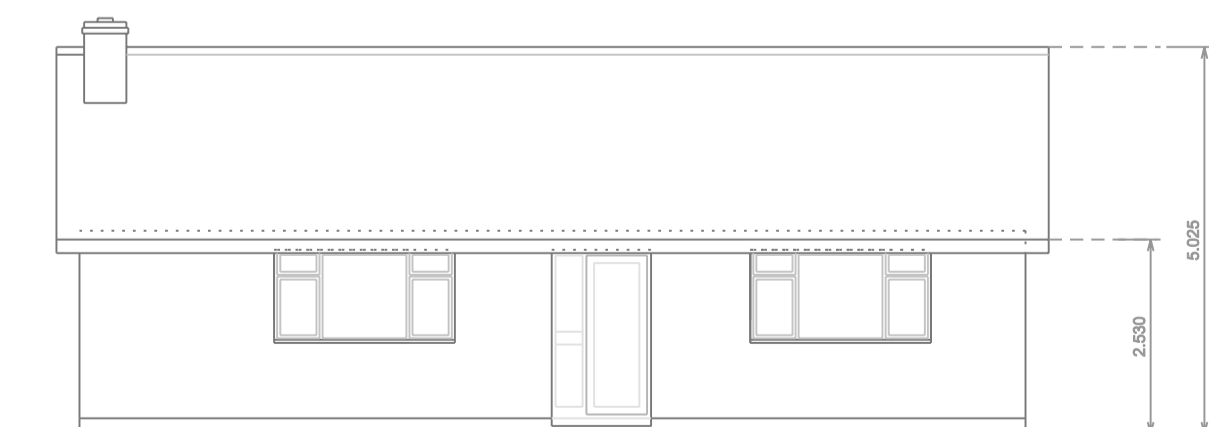

North West Elevation

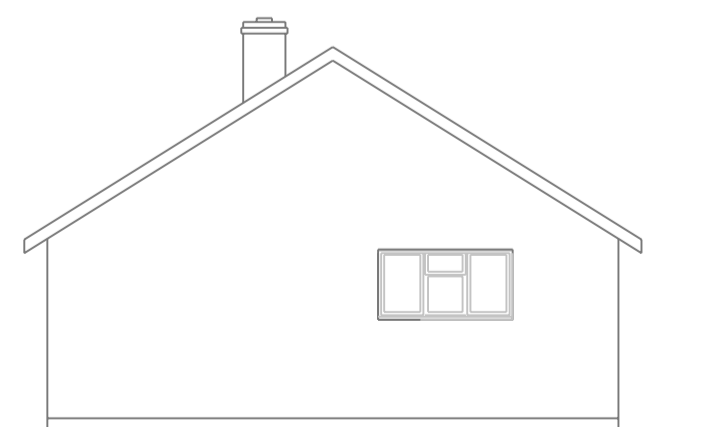

South West Elevation

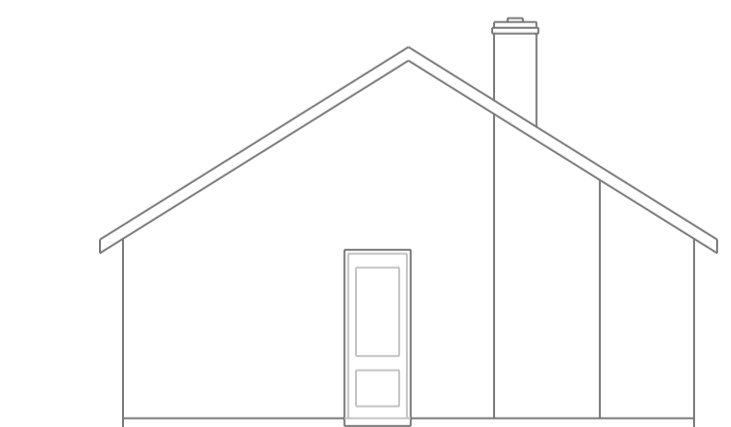

North East Elevation