


Notes

1. This drawing has been prepared in accordance with the scope of RPS's appointment with its client and is subject to the terms and conditions of that appointment. RPS accepts no liability for any use of this document other than by its client and only for the purposes for which it was prepared and provided.
2. If received electronically it is the recipient's responsibility to print to correct scale. Only written dimensions should be used.
3. This drawing should be read in conjunction with all other relevant drawings and specifications.

GENERAL KEY

- + 69.76 Existing fill levels within school site
- + (70.07) Interpolated existing fill levels on top of proposed bank
- + 69.769 Existing survey levels within residential site
- 74.80 Proposed finished levels
- 68.21 Building finished floor level
- Site boundary
- Proposed bank slope

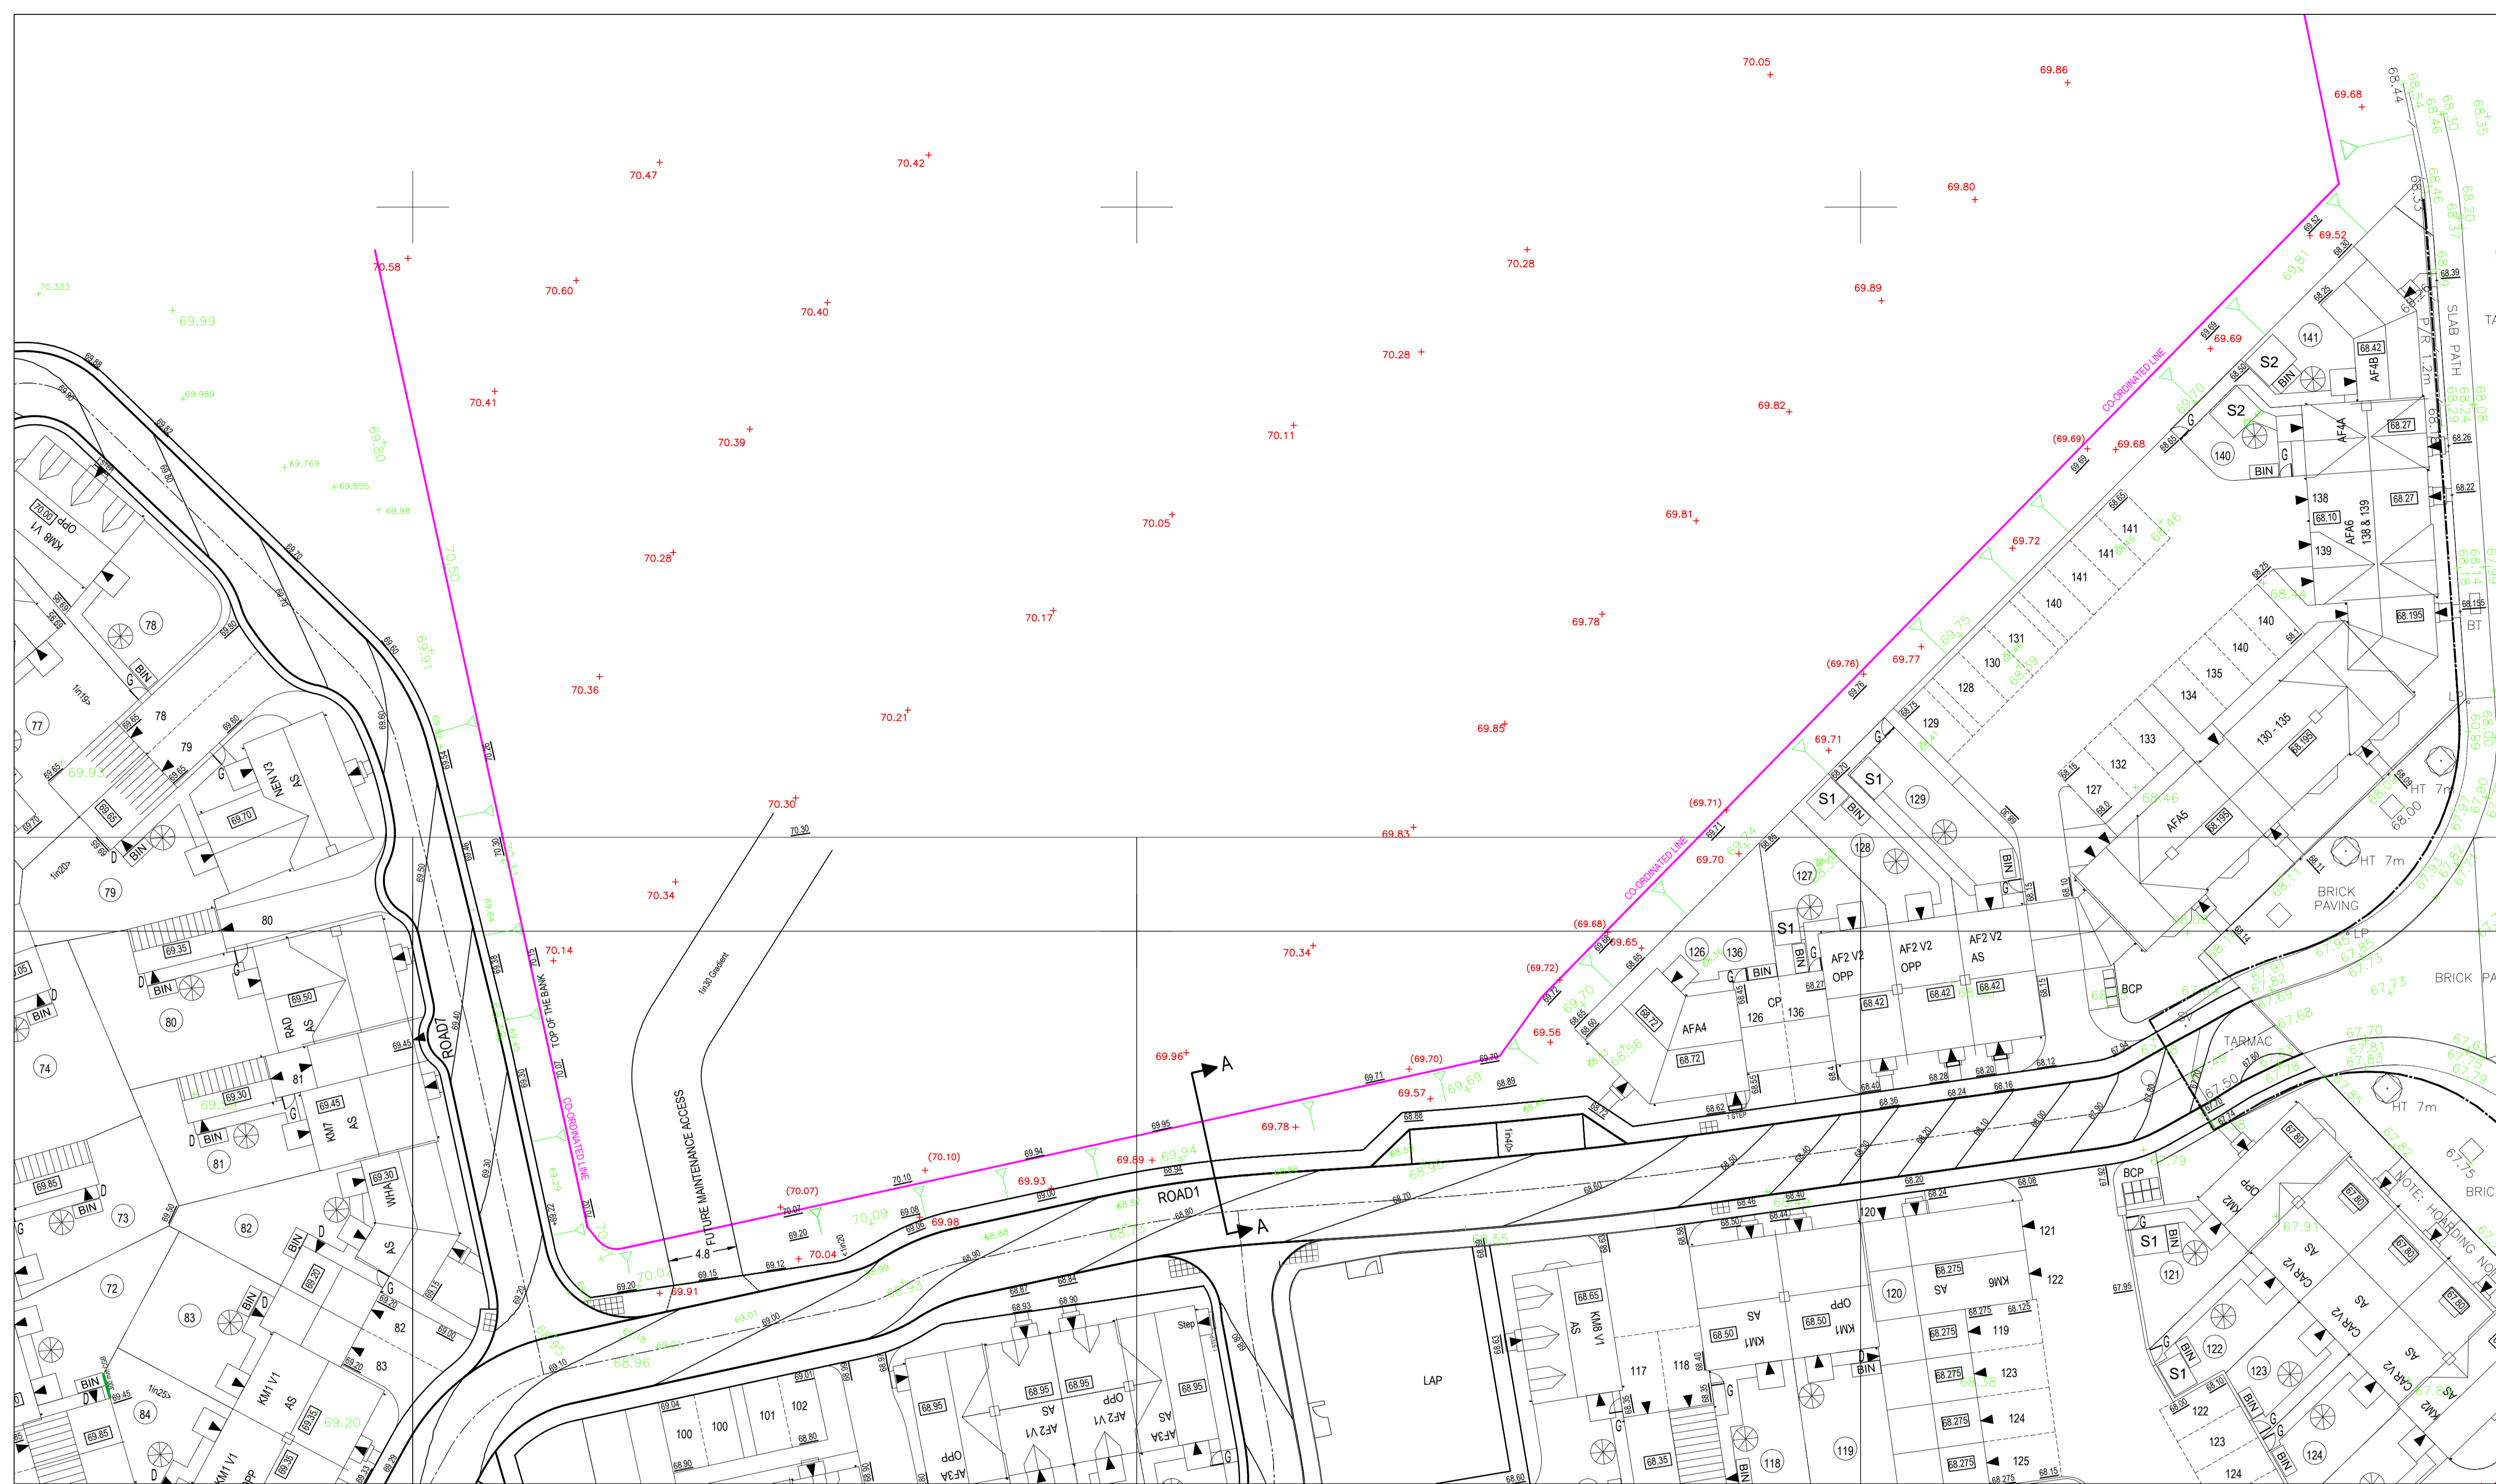


LAYOUT 1:250

B Co-ordinated boundary line revised to accord with Countryside drawing Z00700-SS-002 SJW KMc 28.03.14

A Slope increased to 1in2 SJW KMc 10.12.13

Rev	Description	By	Ckd	Date

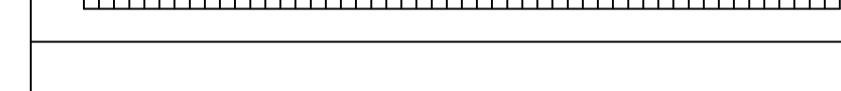

RPS

Noble House
Capital Drive, Linford Wood, Milton Keynes MK14 6QP
T: +44 (0)1908 669898 E: rpsmk@rpsgroup.com F: +44 (0)1908 669899

Client **BELLWAY**

Project **KINGSMERE KM7 & KM9**

Title **PROPOSED EMBANKMENT ALONG SCHOOL BOUNDARY**

Status Preliminary	Scale 1:250 @A1	Date Created Day Month Year
Project Leader KMc	Drawn By SJW	Checked by KMc

Drawing Number JKK6647 -SK11	Rev B
---------------------------------	----------

