




- NOTES**
- All levels relate to Ordnance Datum.
 - All existing invert and road levels are to be checked on site prior to commencement of works. Any Variation to stated levels are to be reported to Bovis Engineers.
 - Adoptable Highways
3. All highway works to be adopted under section 38 of the Highways Act (1980) shall comply with the Local Authorities Specification and the Dip. Specification for Highway Works.
 - All traffic signs and road markings are to be in accordance with the Traffic Signs Regulations and General Directions 2002 Statutory Instrument No. 1519.
 - For highway construction details refer to drawings S_900 & S_901.
 - Adoptable Drainage
6. All sewers to be adopted under section 104 of the Water Industry Act (1991) shall comply with the provisions of "Sewers for Adoption" 6th Edition.
 - All connections to adoptable manholes from private building drainage to be 150mm diameter pipes laid at a slope of 1 in 150 unless otherwise specified.
 - Sewers with less than 1.2m cover beneath highways and 0.9m cover elsewhere to have special concrete protection of minimum thickness 150mm. Flexibility of pipeline to be maintained.
 - Bedding to all remaining pipework is to be Class S granular bed and surround.

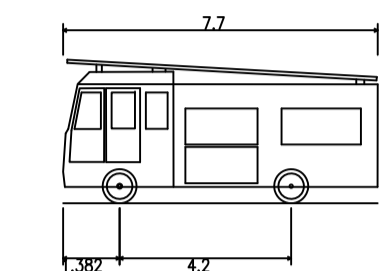

Dennis Sabre Fire Tender (LWB)
 Overall Length 7.700m
 Overall Width 3.82m
 Overall Body Height 4.2m
 Min Body Ground Clearance 0.38m
 Track Width 2.38m
 Lock to Lock Time 5.00s
 Kerb to Kerb Turning Radius 7.400m

Rev	Date	Details	By

Drainage Authority Approval Date _____
 Highway Authority Approval Date _____

Do not scale from this drawing. Use written dimensions only. When shown relationships between site levels and ground levels are to be checked on site. Any discrepancy or suggested modification to be reported to Design and Engineering Director.
 Note: This drawing is the copyright of Bovis Homes Ltd.

BOVIS HOMES
 Bovis Homes Central Region
 Bromwich Court
 Highway Point
 Gorsey Lane
 Coleshill
 B46 1JU
 Tel: 01675 437 000
 Fax: 01675 437 094
 DX: 728340 Coleshill 2

Brookbanks Consulting
 6150 Knights Court Solihull Parkway Birmingham B37 7WY
 Tel (0121) 329 4330 Fax (0121) 329 4331
 www.brookbanks.com

SITE: **KINGSMERE, BICESTER KM4**

DRAWING TITLE: **VEHICLE SWEEP STATUS FIRE TENDER**

DRAWN BY: SD	DATE: 06.06.14	DRAWING NO.:	REV
SCALE: 1:500 @ A1	CHECKED/DATE: RM	10109-HL-015	-