


GROUND FLOOR

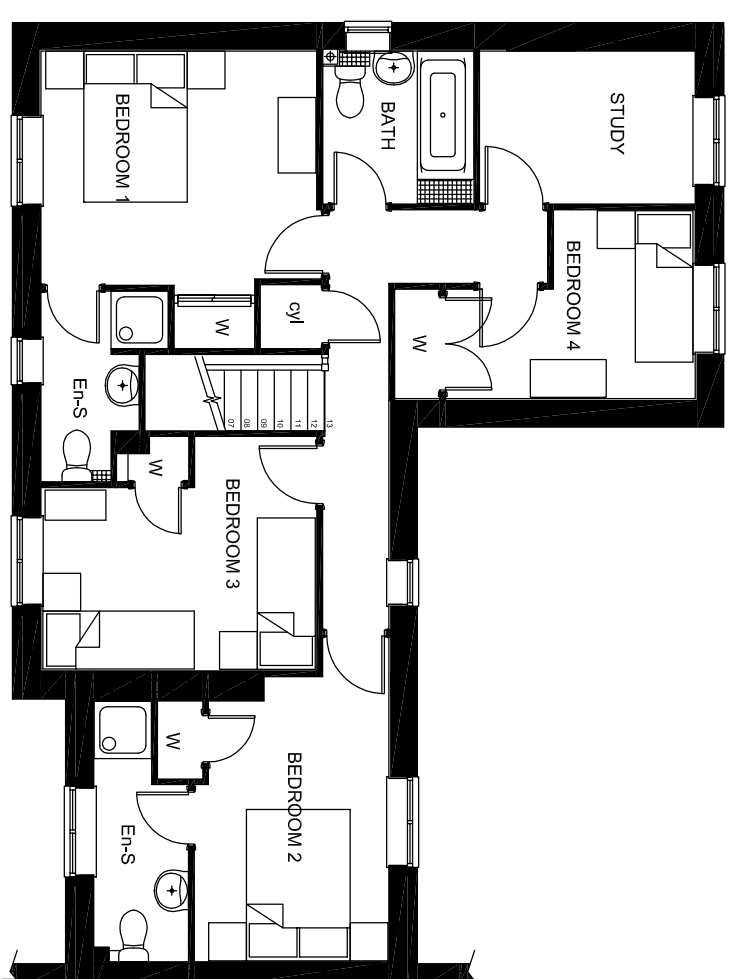

FIRST FLOOR

KM4, BICESTER

A548

© This drawing is subject to copy/right and shall not be reproduced without the written consent of Bovis Homes Ltd.

PLANNING ISSUE

A3 Original Sheet Size



Bovis Homes Limited.
Central Region
Bromwich Court
Highway Point
Gorsy, Laine
Coleshill
B46 1JU
Tel: 01675 437000
Fax: 01675 437094

PROJECT
Parcel KM4, Bicester

DRAWING TITLE
Type G A548- Plans

SCALE 1:100 DATE JUN 14 DRAWN BY NBA DRAWING NO. KM4-A548-01

REV