


# BIGGESTER KM4

HOUSE BLOCK PLANNING DRAWING  
1 & 2 BED APARTMENTS  
PROPOSED ELEVATIONS & FLOOR PLANS  
1:100 @ A2  
KM4-BLOCK-01 PLOTS 1-5 Rev A

1:100

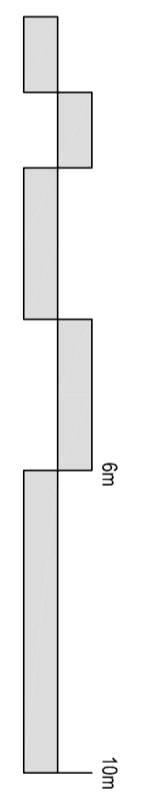

- Gas meter boxes to be in ground
- Electric meter boxes to be finished white
- Refer to materials layout for all facing materials
- Refer to Planning layout for Chimney positions