



FRONT ELEVATION SIDE ELEVATION

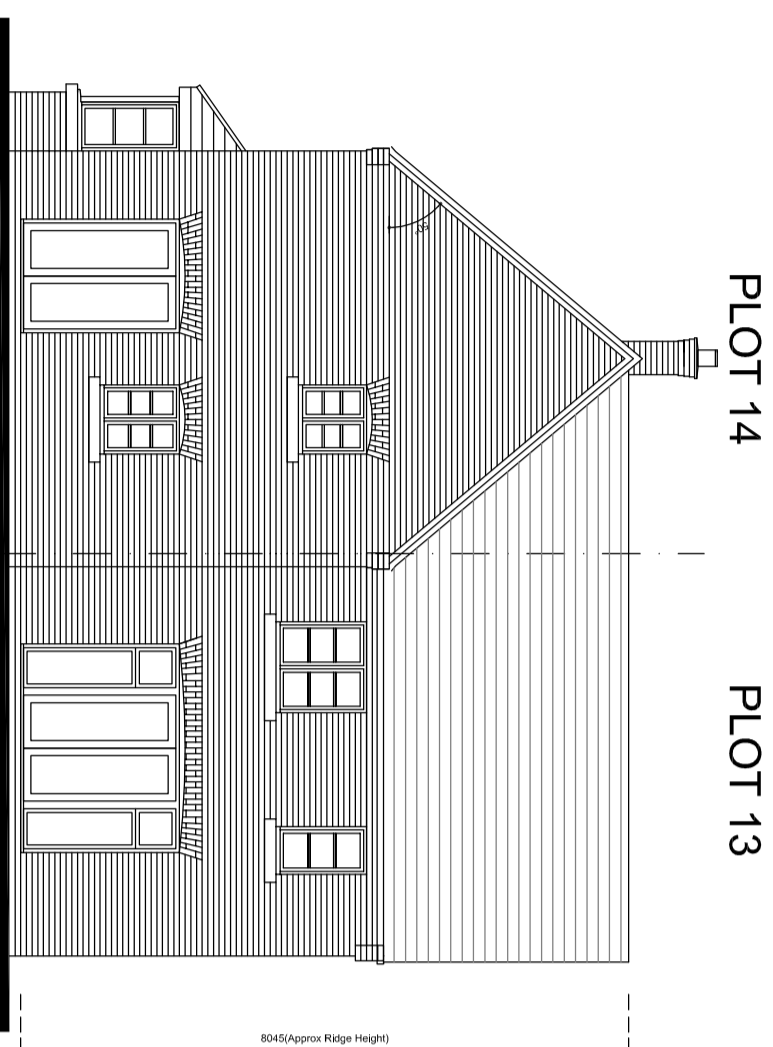


SIDE ELEVATION REAR ELEVATION

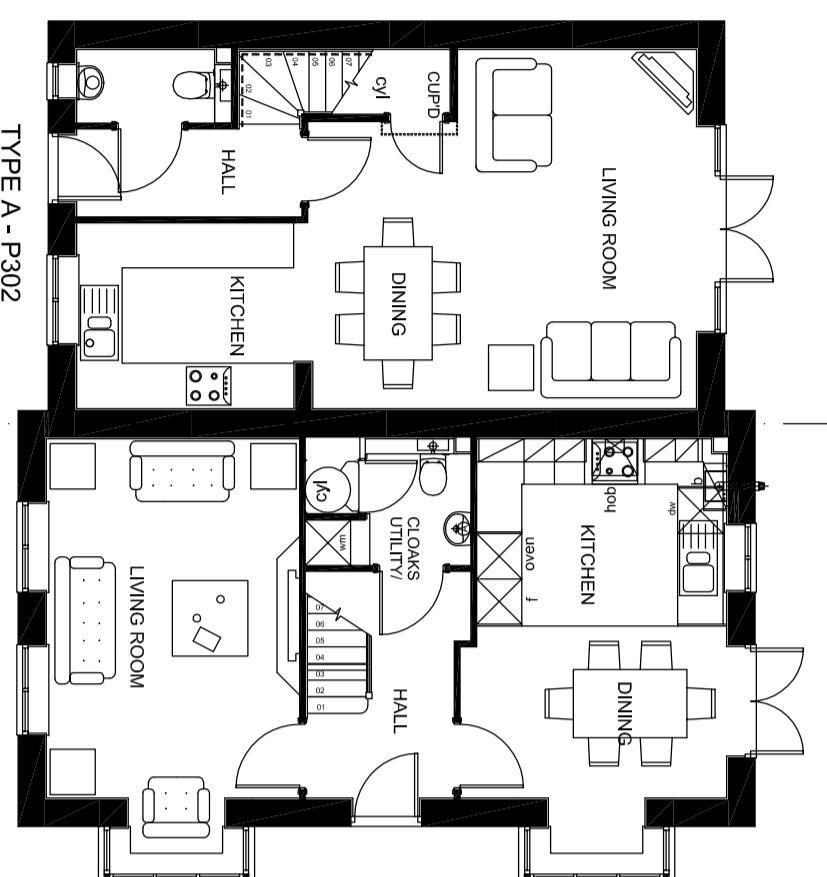


GROUND FLOOR PLOT 13


PLOT 14

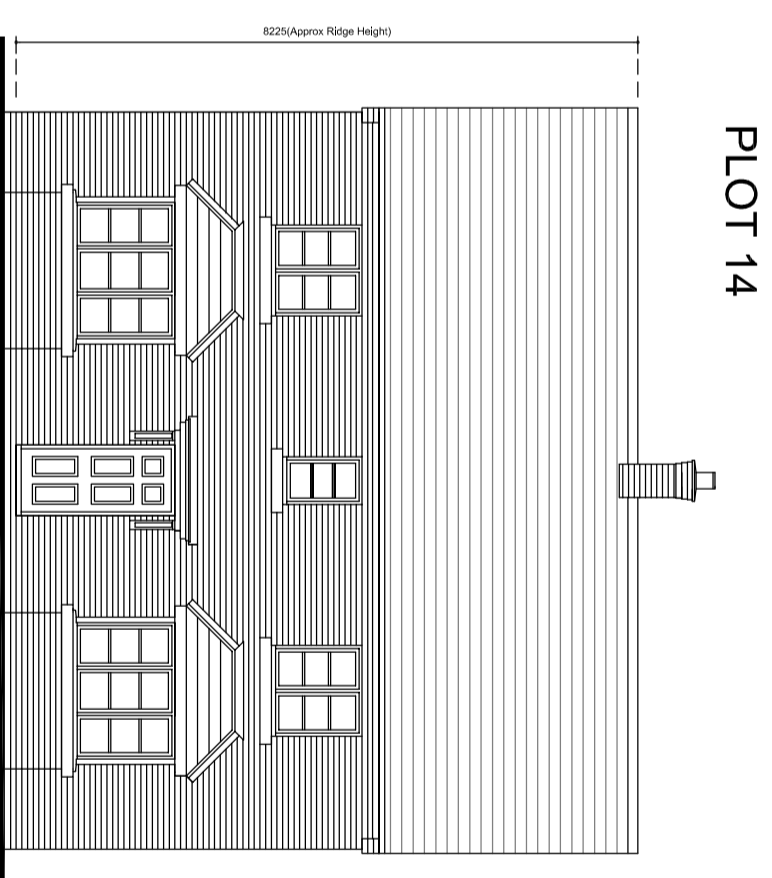

FRONT ELEVATION

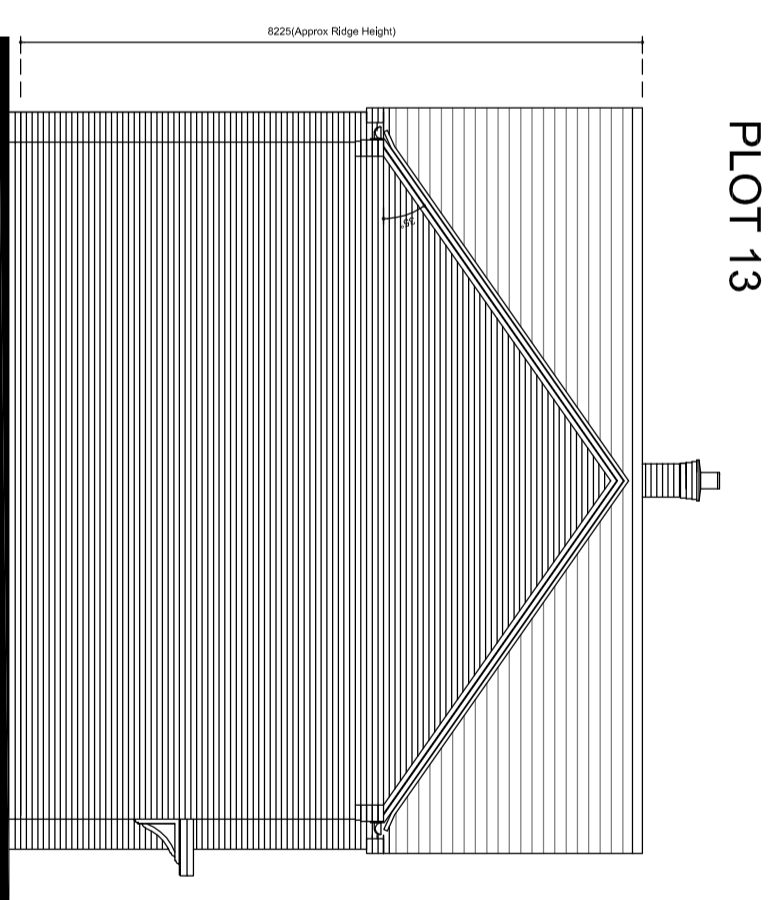


SIDE ELEVATION

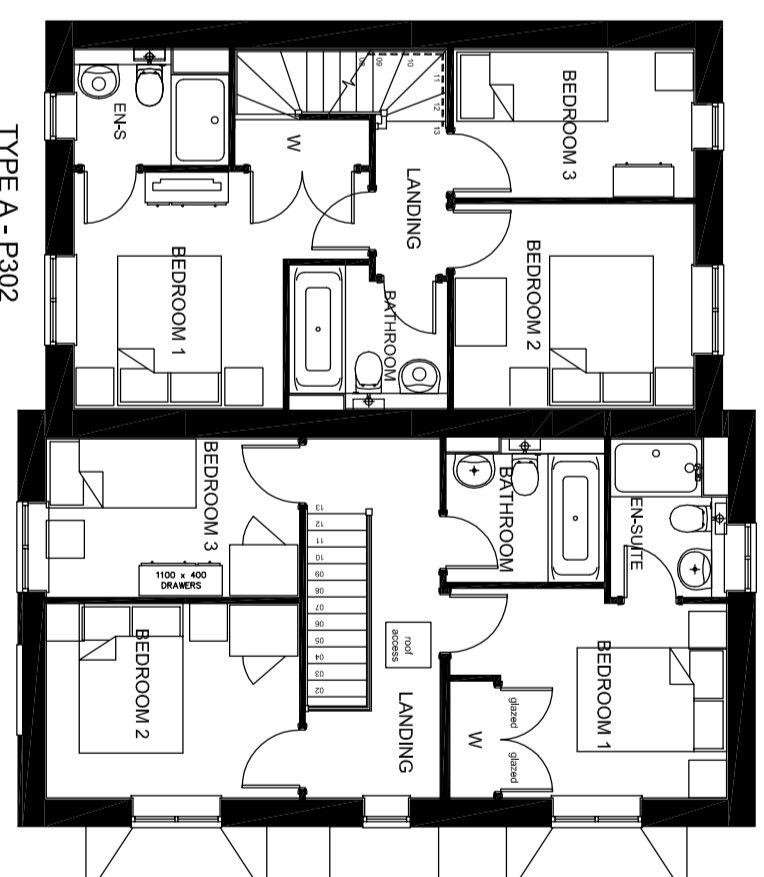

FIRST FLOOR PLOT 13

PLOT 14

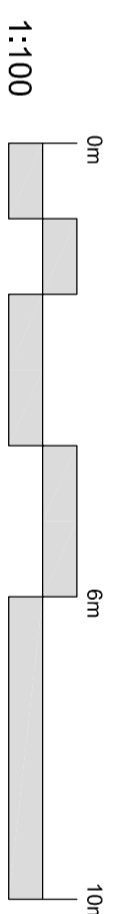

1:100

- NOTE:
- Rain water goods to be Black
 - Gas meter boxes to be in ground
 - Electric meter boxes to be finished white
 - Refer to materials layout for all facing materials
 - Refer to Planning layout for Chimney positions

HOUSE BLOCK PLANNING DRAWING
 3 BED COTTAGES
 PROPOSED PLANS & ELEVS
 1:100 @ A2
 KM4-BLOCK-04 PLOTS 13-14

BICESTER KM4