


BICESTER KM4


TYPE F - P409
PLOT 15

TYPE F - P409
PLOT 16


Approx. Ridge Height 1000

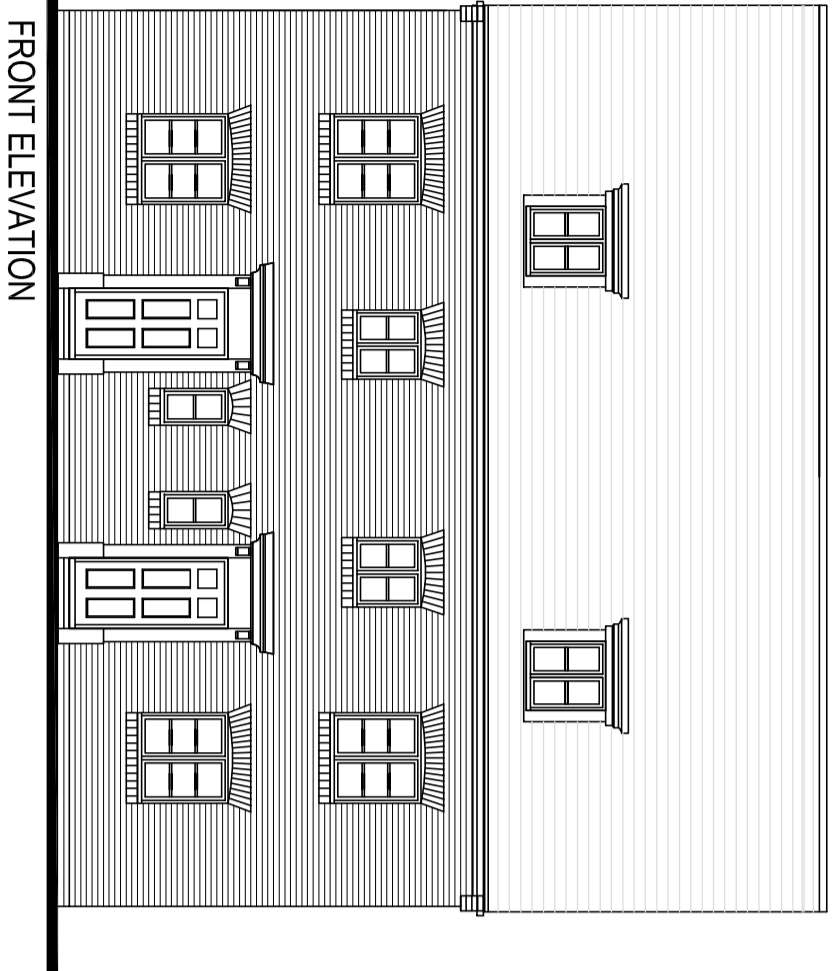


FRONT ELEVATION

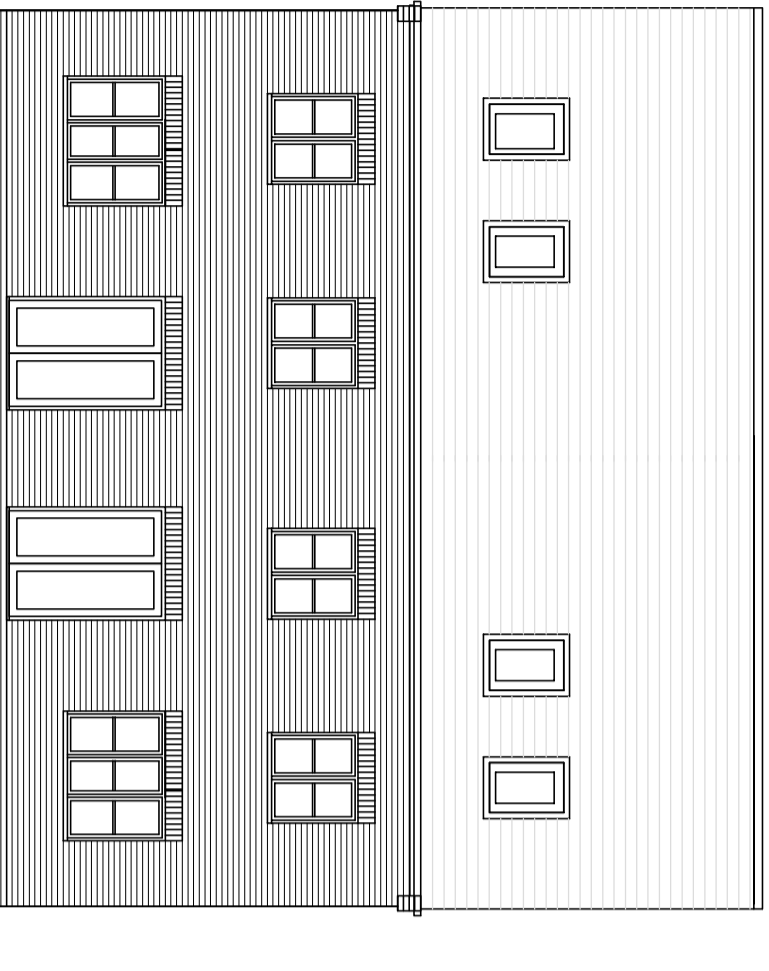


REAR ELEVATION

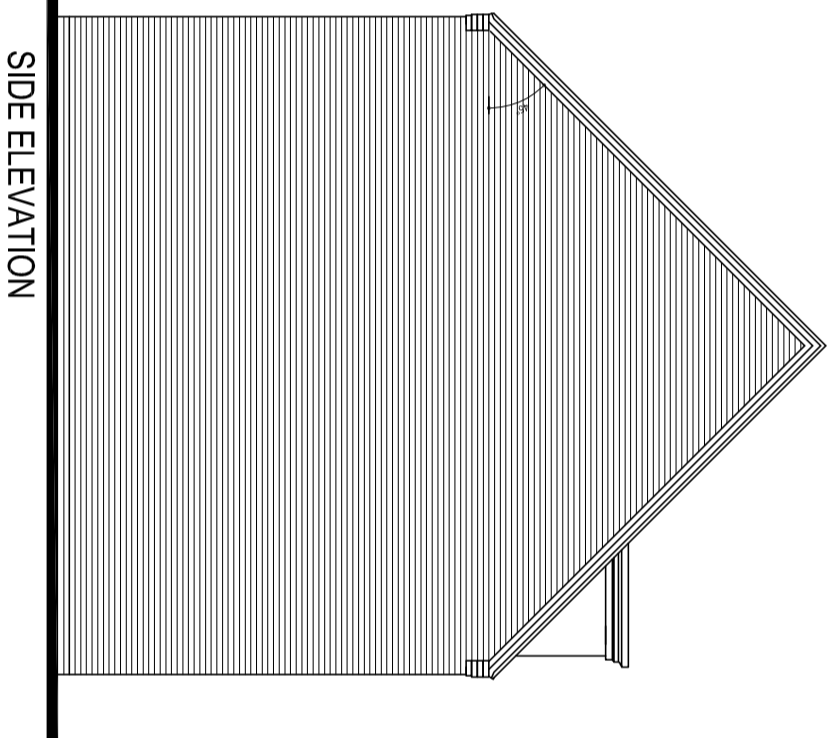

SIDE ELEVATION

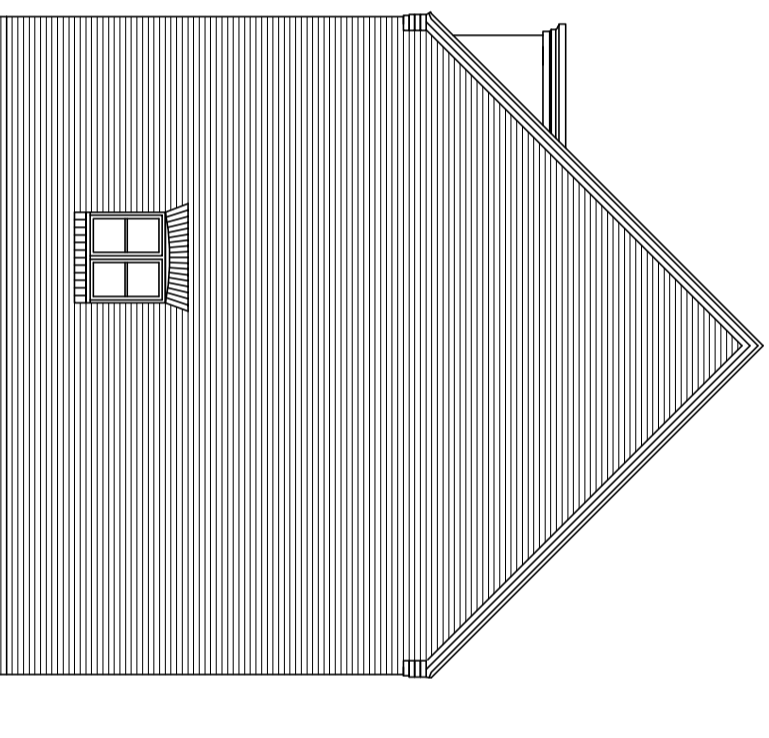


SIDE ELEVATION

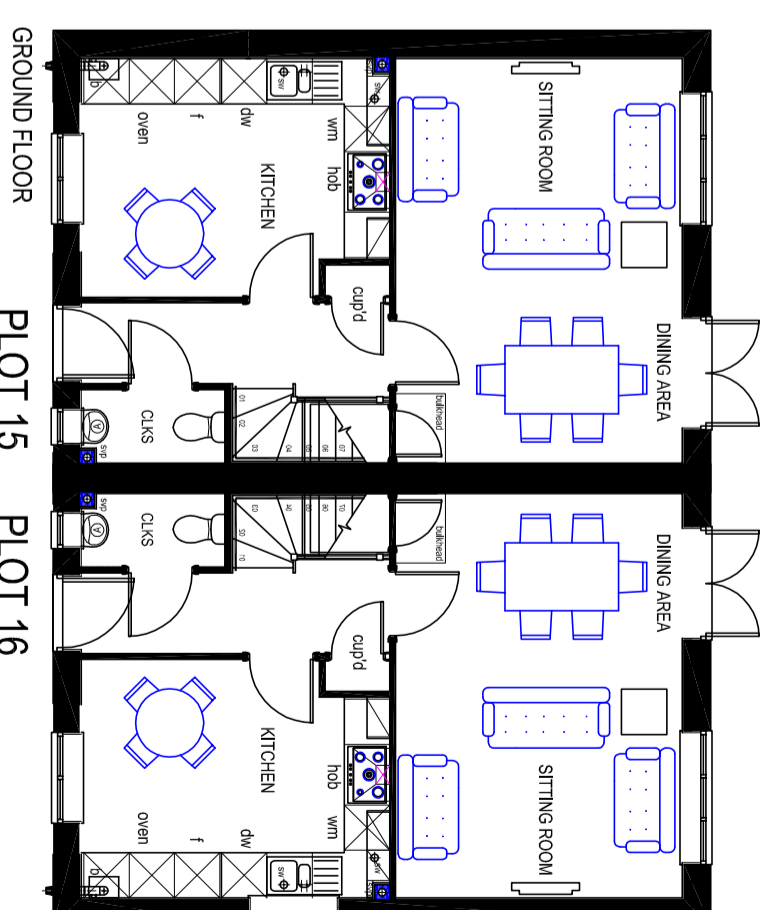


GROUND FLOOR

PLOT 15

PLOT 16

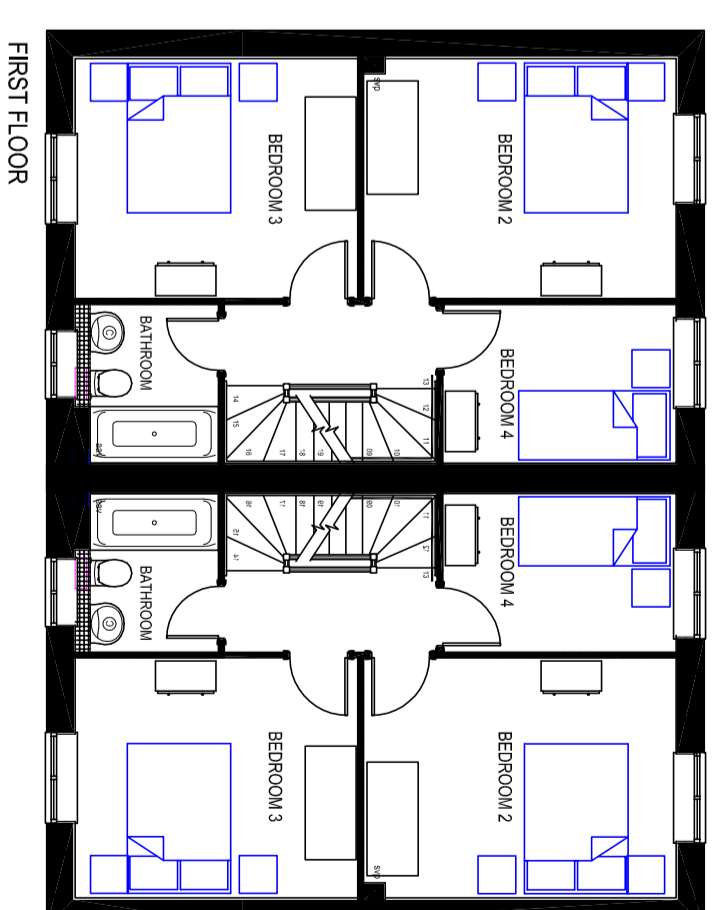


FIRST FLOOR

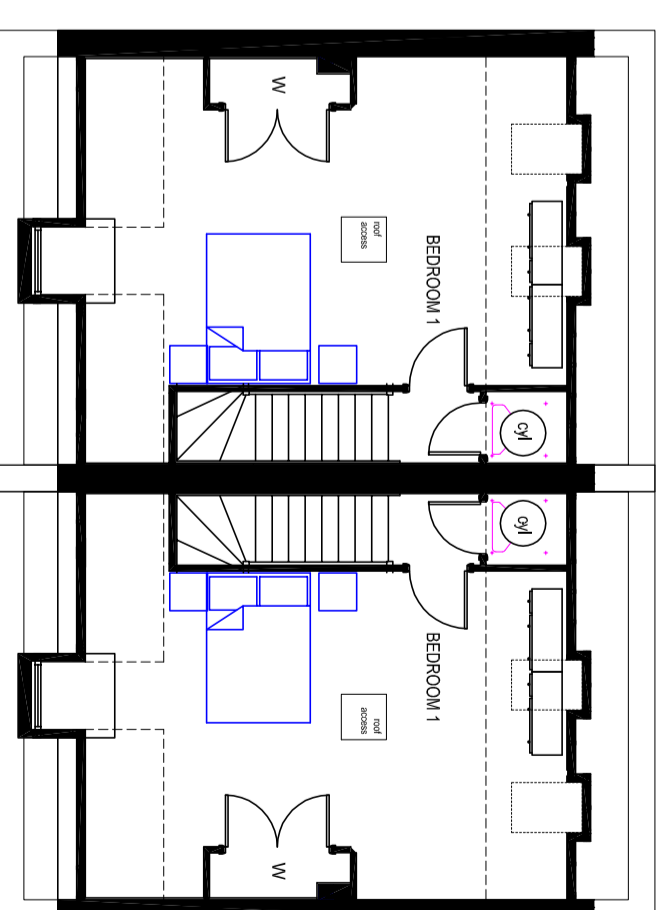

SECOND FLOOR

1:100

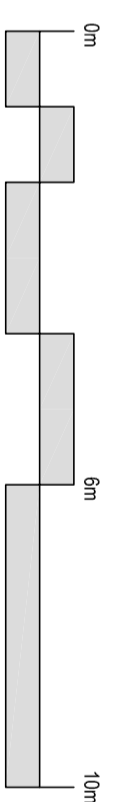

NOTE:

- Rain water goods to be Black
- Gas meter boxes to be in ground
- Electric meter boxes to be finished white
- Refer to materials layout for all facing materials
- Refer to Planning layout for Chimney positions

HOUSE BLOCK PLANNING DRAWING
4 BED COTTAGES
PROPOSED PLANS & ELEVS
1:100 @ A2
KM4-BLOCK-05 PLOTS 15-16 Rev A