




FRONT ELEVATION

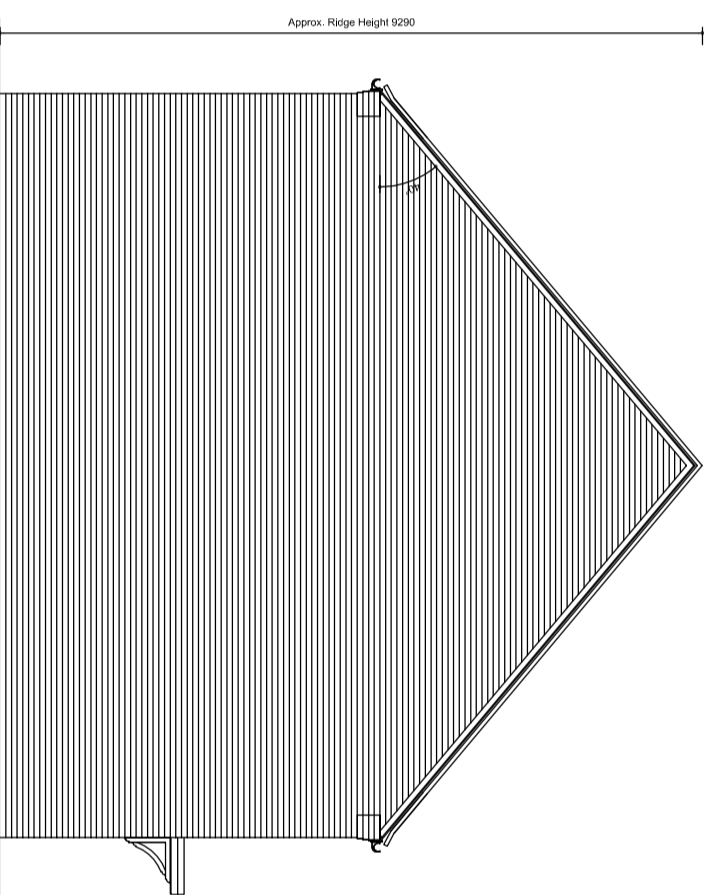


SIDE ELEVATION

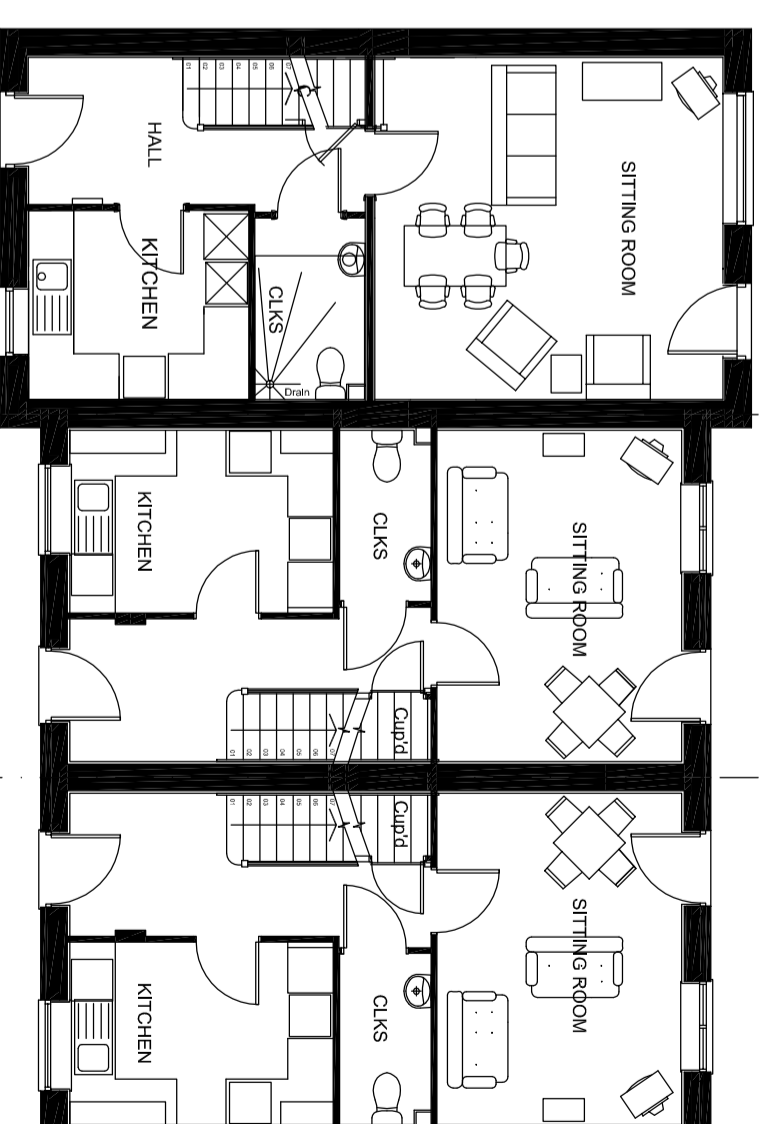


TYPE P - S351 (Rented)
PLOT 17
GROUND FLOOR

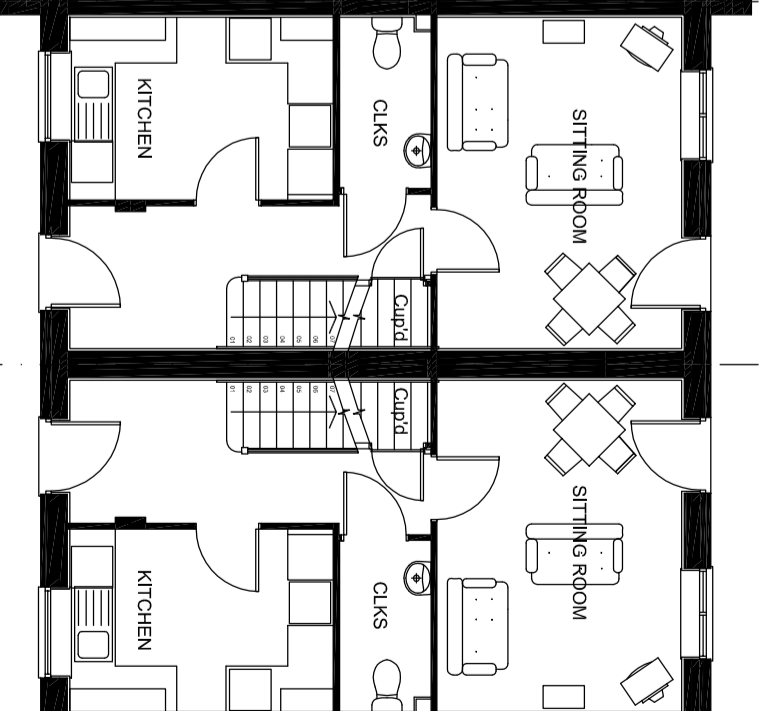


TYPE O - S241 (Rented)
PLOT 18

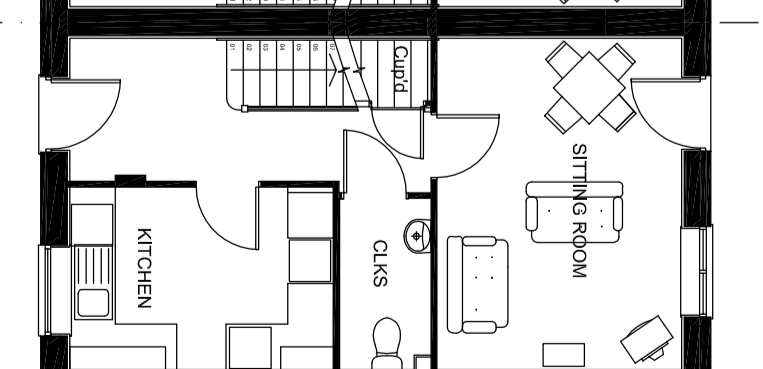


TYPE O - S241 (Rented)
PLOT 19

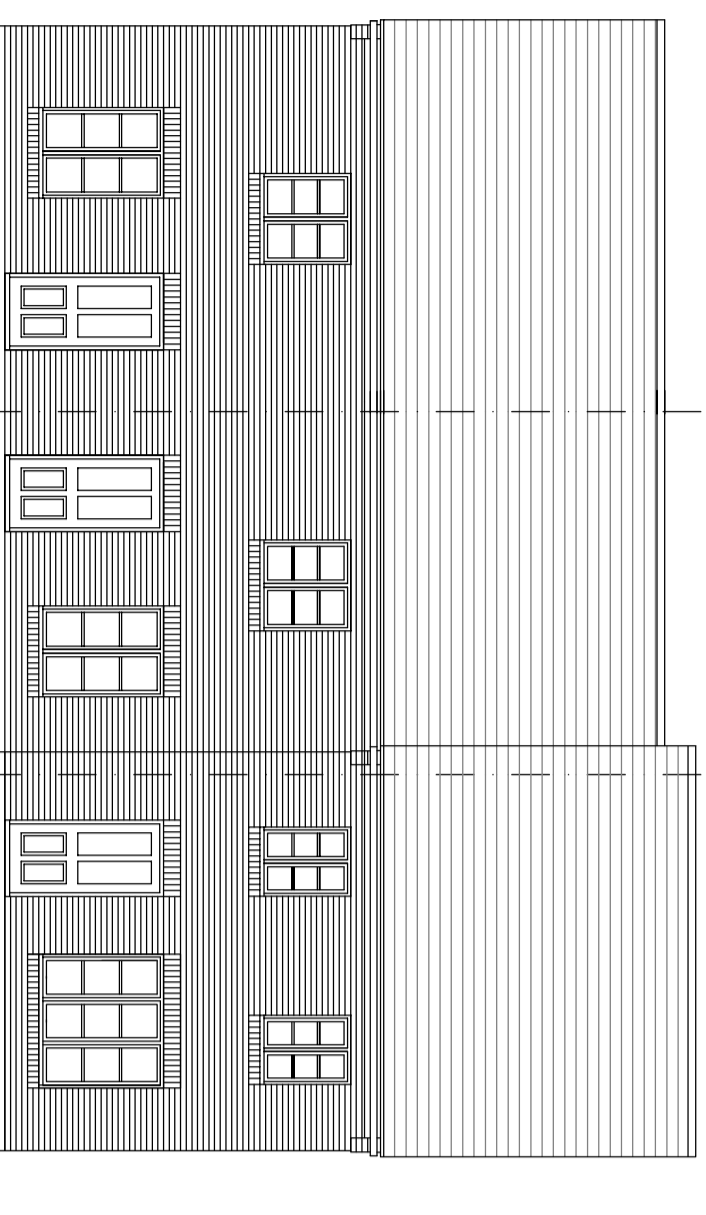


REAR ELEVATION

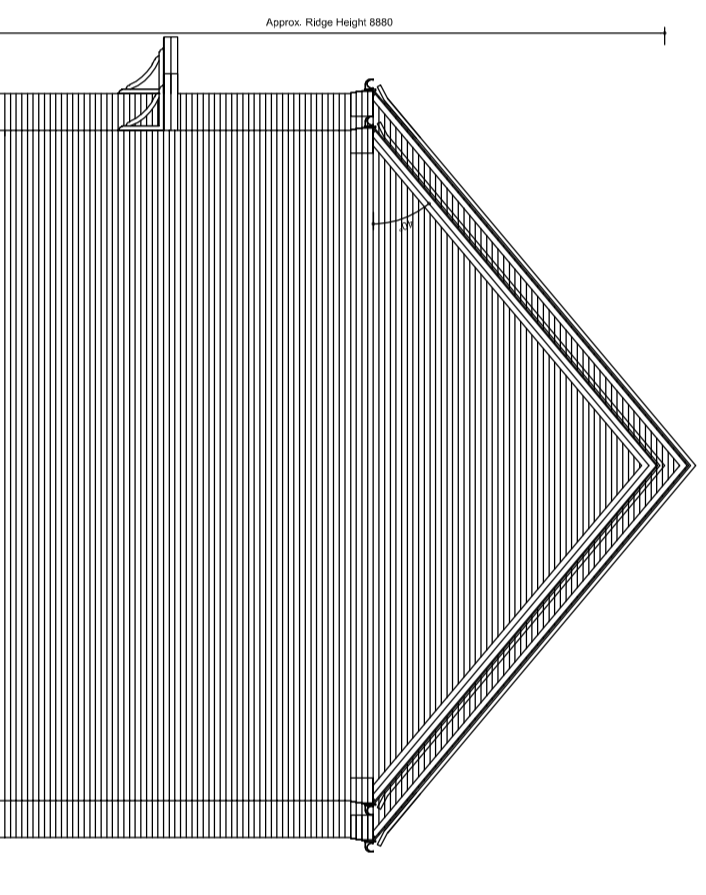


SIDE ELEVATION

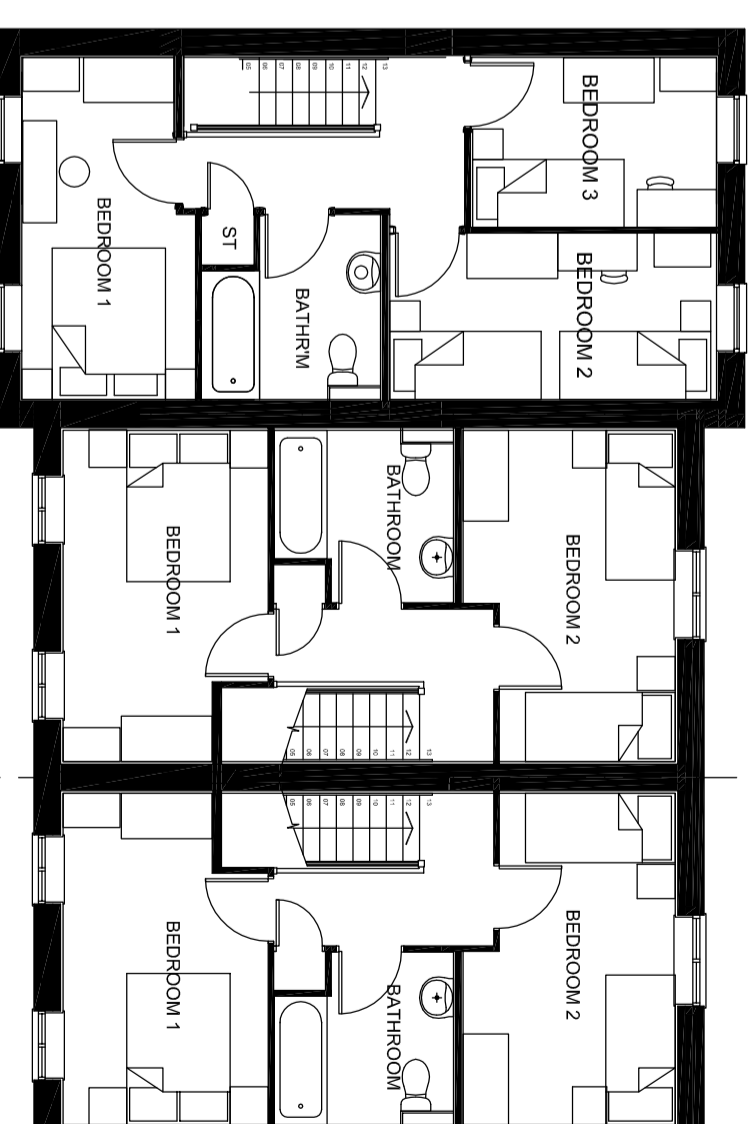


TYPE P - S351 (Rented)
FIRST FLOOR

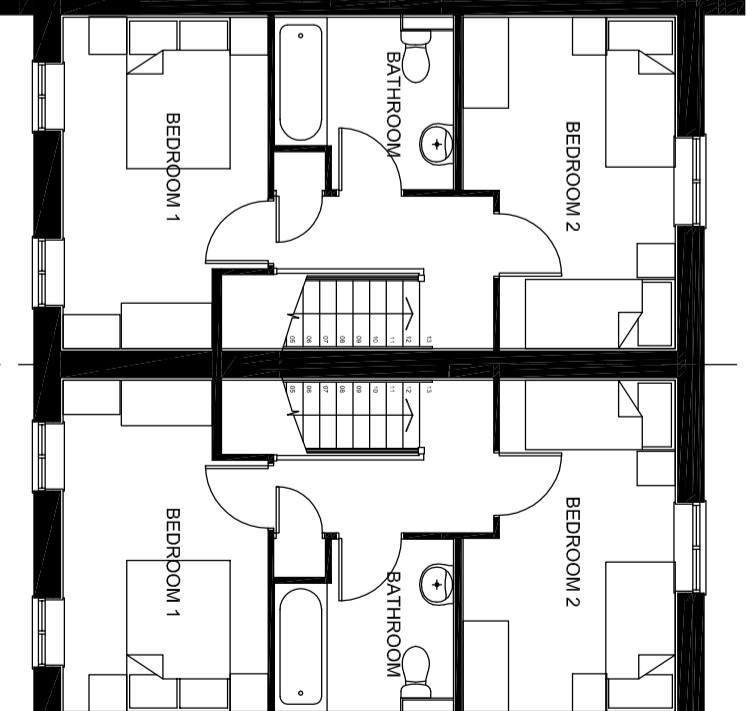

TYPE O - S241 (Rented)

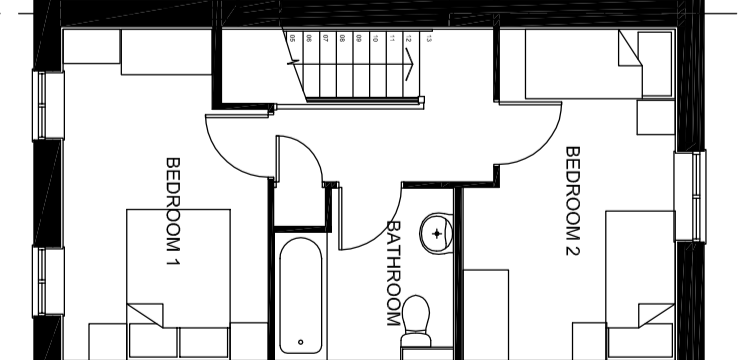

TYPE O - S241 (Rented)

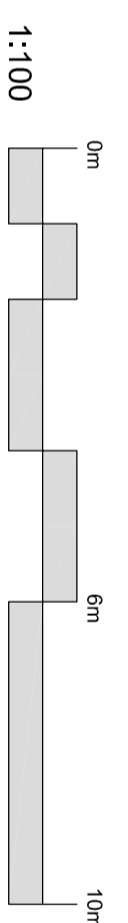

1:100

NOTE:

- Rain water goods to be Black
- Gas meter boxes to be in ground
- Electric meter boxes to be finished white
- Refer to materials layout for all facing materials
- Refer to Planning layout for Chimney positions

HOUSE BLOCK PLANNING DRAWING
2&3 BED COTTAGES
PROPOSED PLANS & ELEVS
1:100 @ A2
KM4-BLOCK-06 PLOTS 17-19

BICESTER KM4