


PLOT 23


PLOT 24

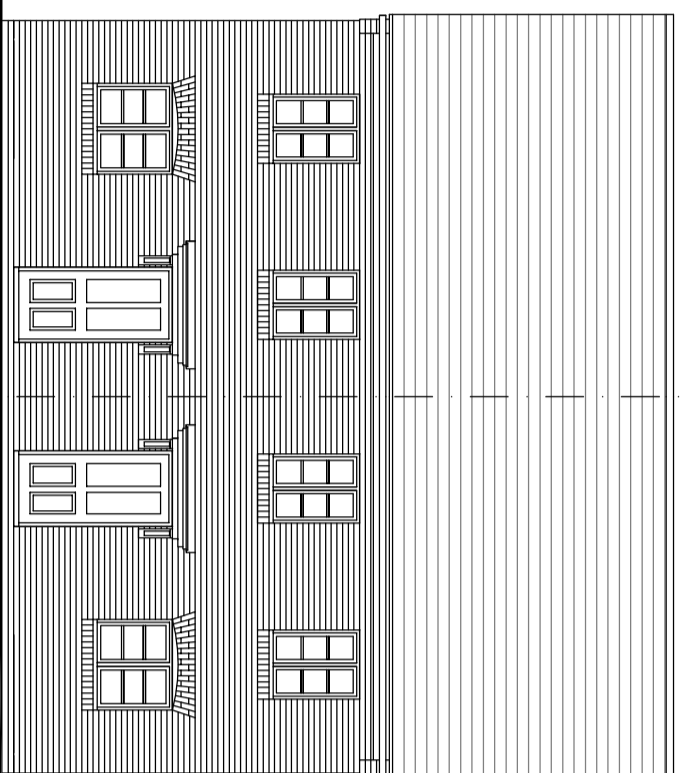


FRONT ELEVATION

PLOT 24

PLOT 23

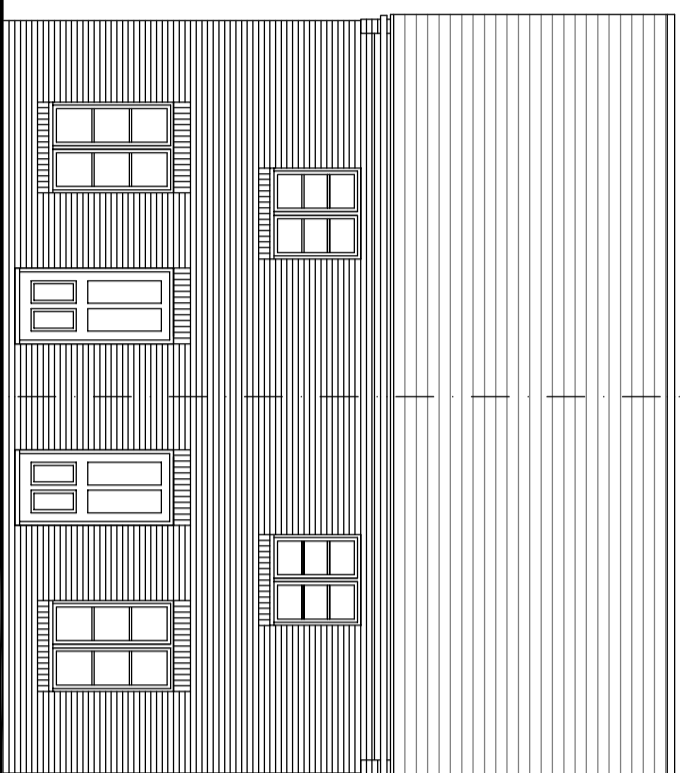


REAR ELEVATION

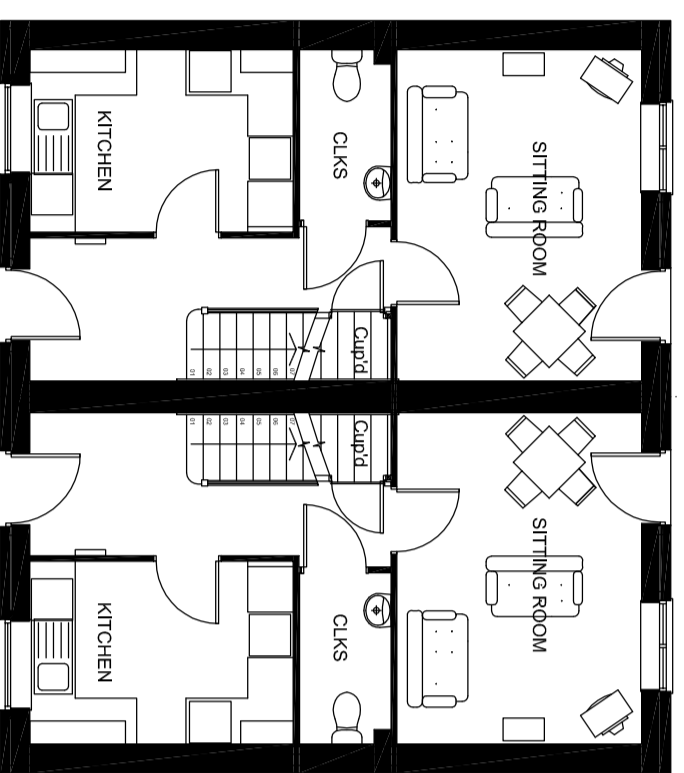


TYPE T - S241 (S/O)  
PLOT 23  
GROUND FLOOR

TYPE T - S241 (S/O)  
PLOT 24


Approx. Ridge Height 8800

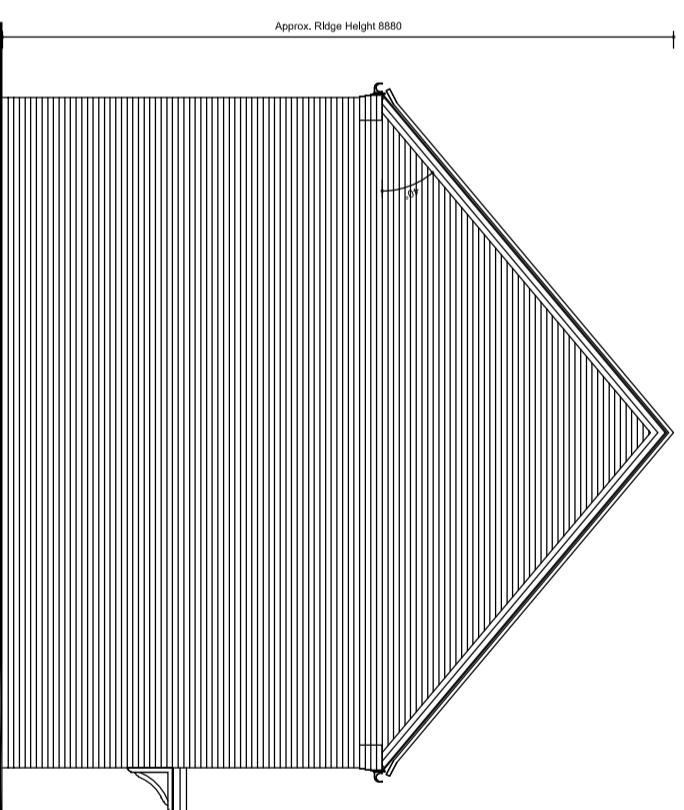

SIDE ELEVATION

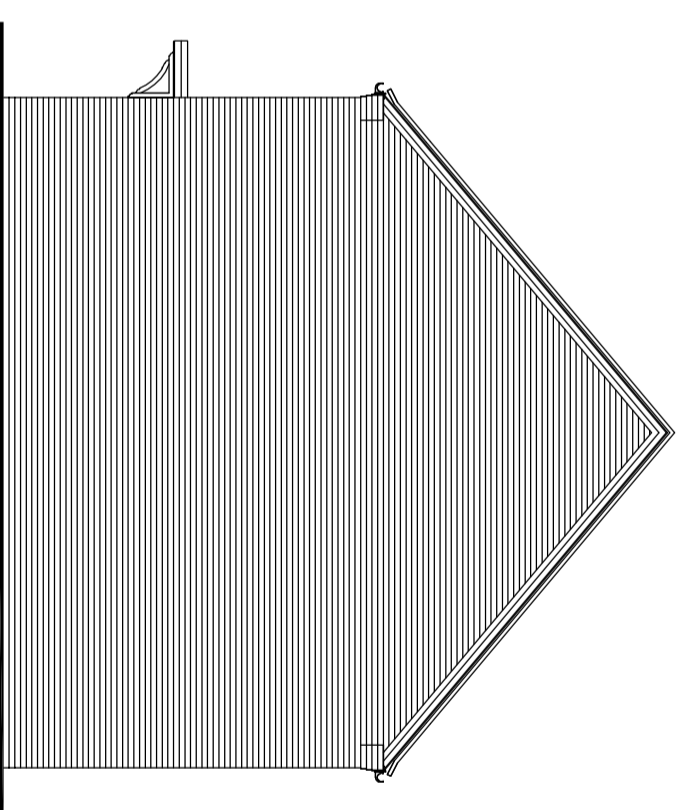


SIDE ELEVATION

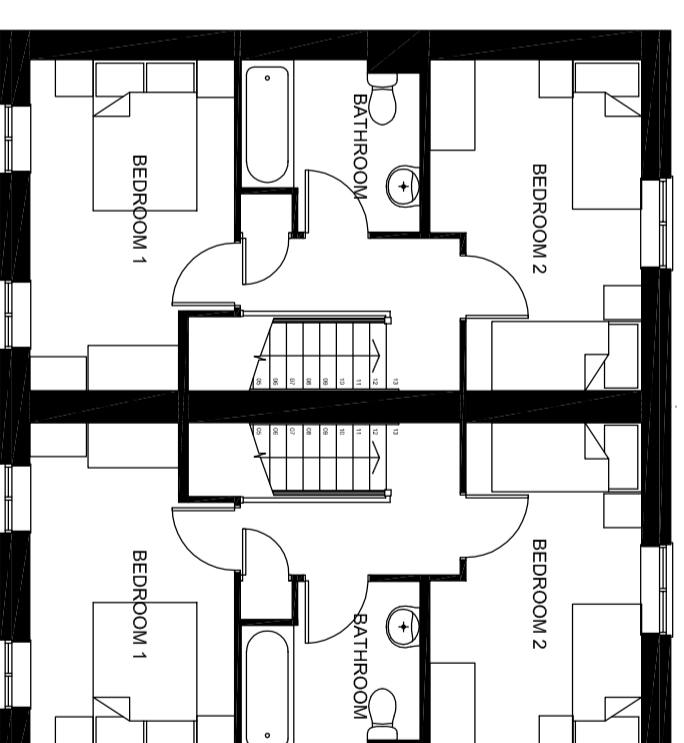

TYPE T - S241 (S/O)  
FIRST FLOOR

TYPE T - S241 (S/O)

1:100

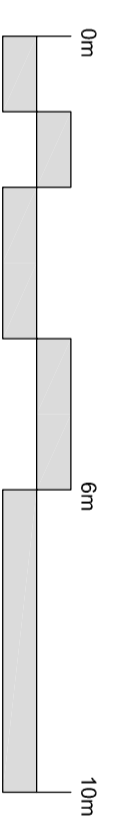

NOTE:

- Rain water goods to be Black
- Gas meter boxes to be in ground
- Electric meter boxes to be finished white
- Refer to materials layout for all facing materials
- Refer to Planning layout for Chimney positions

HOUSE BLOCK PLANNING DRAWING  
 2 BED COTTAGES  
 PROPOSED PLANS & ELEVS  
 1:100 @ A2  
 KM4-BLOCK-08 PLOTS 23-24

# BICESTER KM4