




FRONT ELEVATION

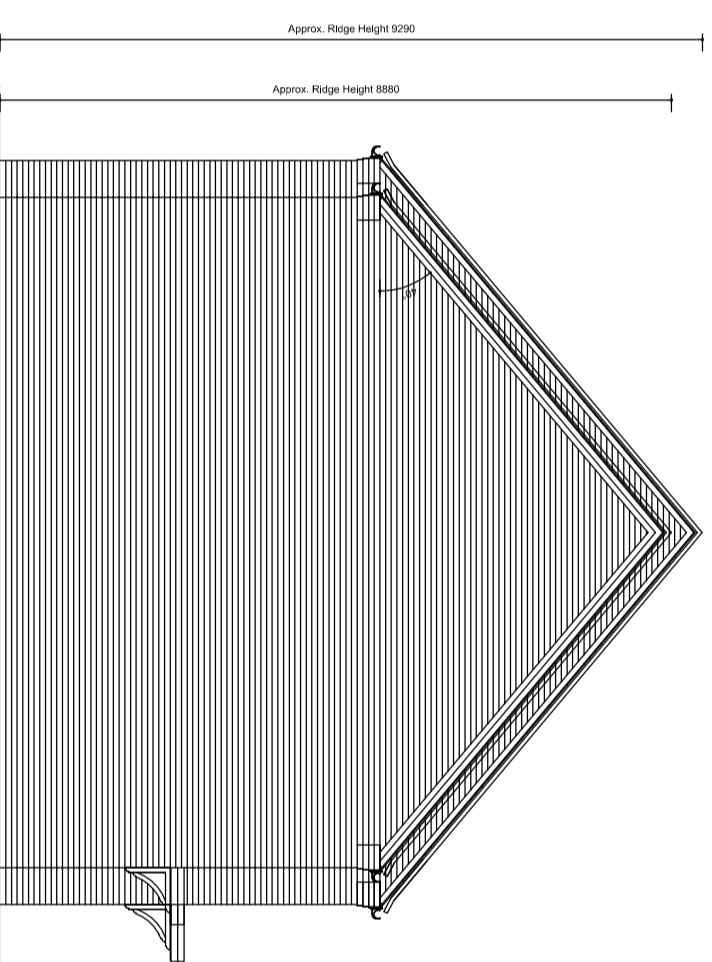


REAR ELEVATION

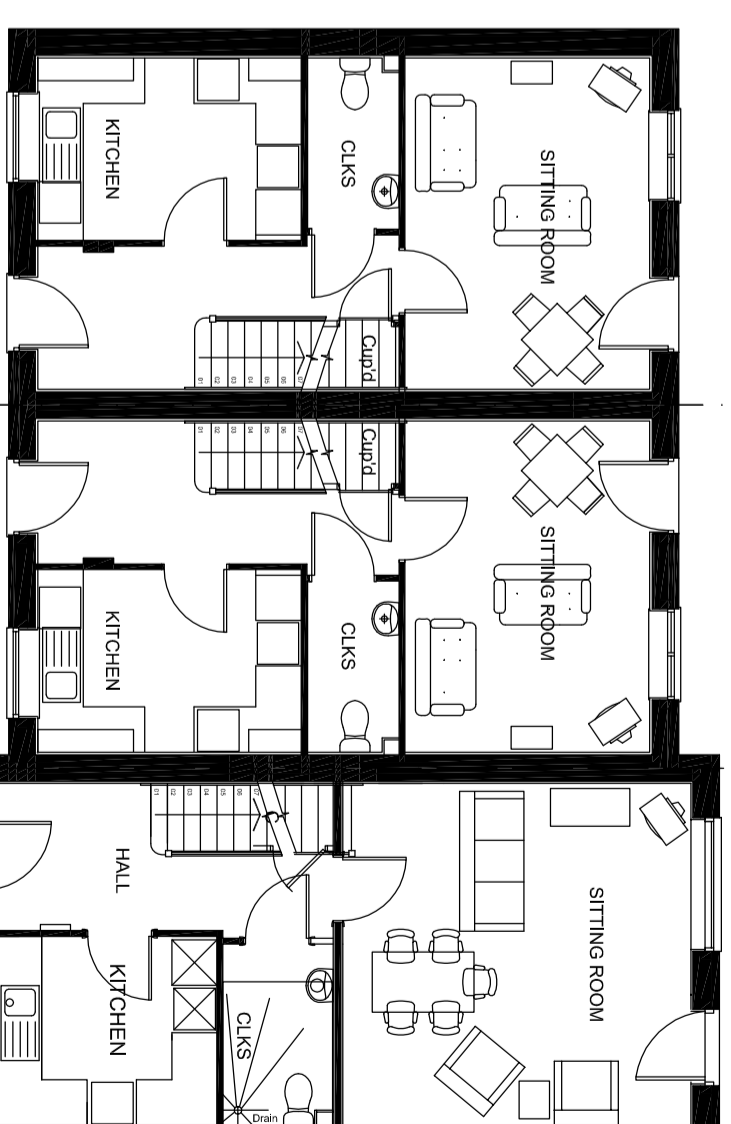


TYPE T - S241 (S/O)  
PLOT 25  
GROUND FLOOR

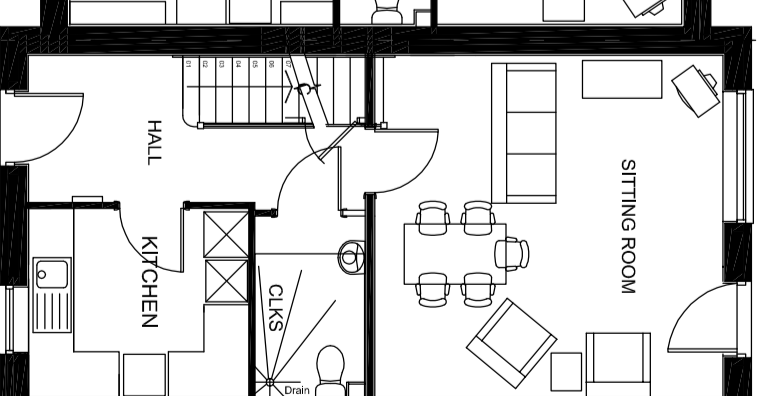


TYPE V - S351 (S/O)  
PLOT 27

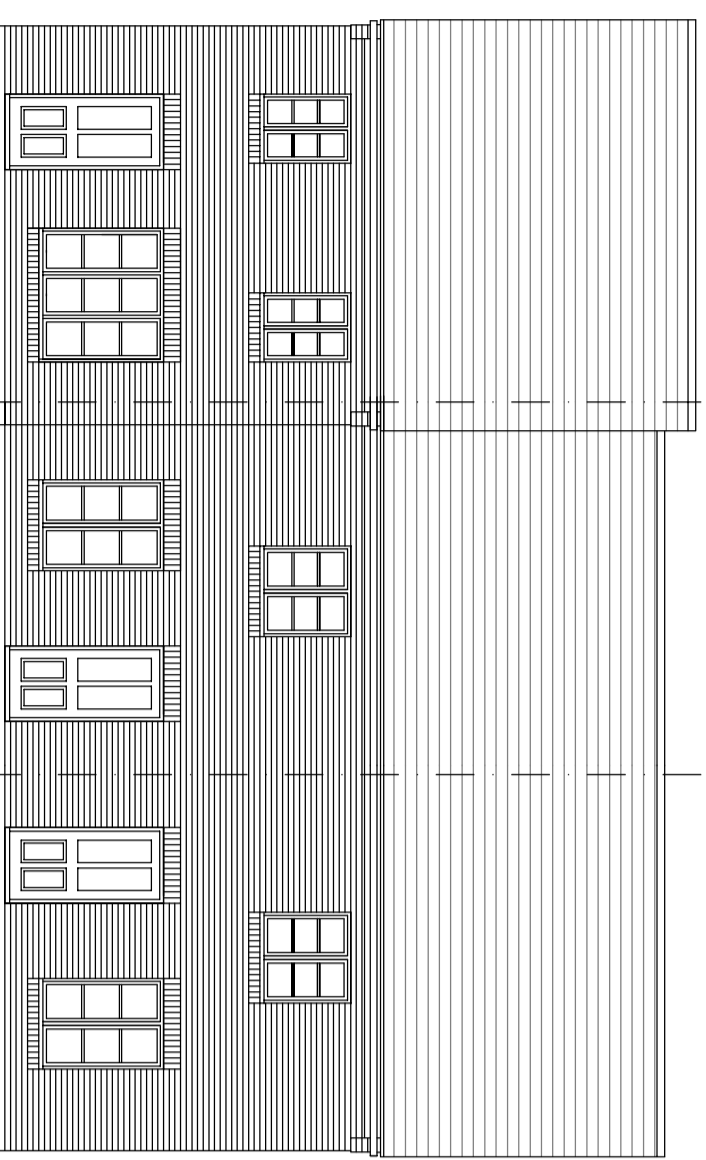

REAR ELEVATION

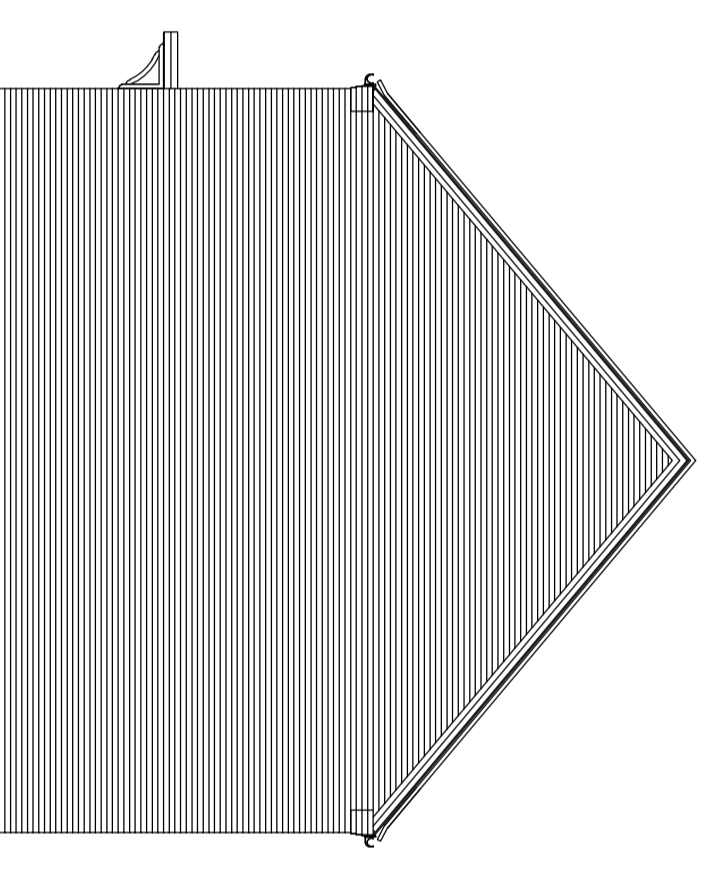

REAR ELEVATION

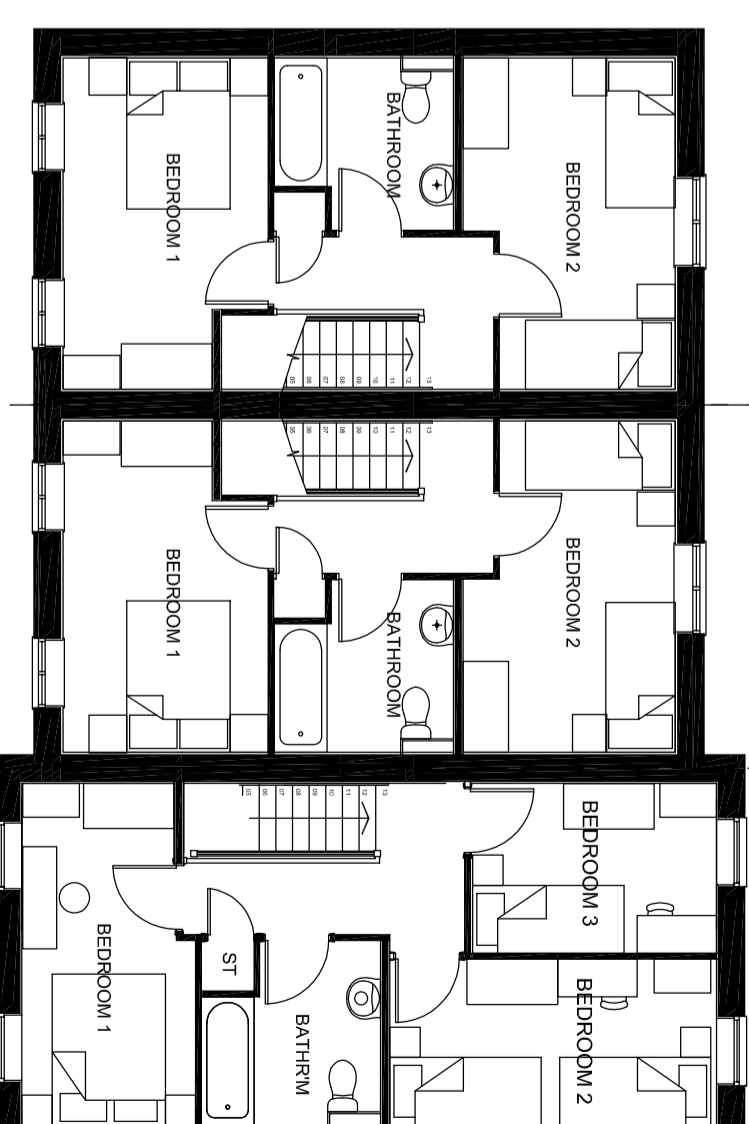


TYPE T - S241 (S/O)  
FIRST FLOOR

TYPE O - S241 (Rented)  
PLOT 26

TYPE V - S351 (S/O)  
PLOT 27

1:100

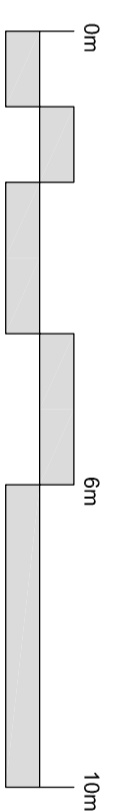

NOTE:

- Rain water goods to be Black
- Gas meter boxes to be in ground
- Electric meter boxes to be finished white
- Refer to materials layout for all facing materials
- Refer to Planning layout for Chimney positions

HOUSE BLOCK PLANNING DRAWING  
2&3 BED COTTAGES  
PROPOSED PLANS & ELEVS  
1:100 @ A2  
KM4-BLOCK-09 PLOTS 25-27

BICESTER KM4