



FRONT ELEVATION

PLOT 34


PLOT 33

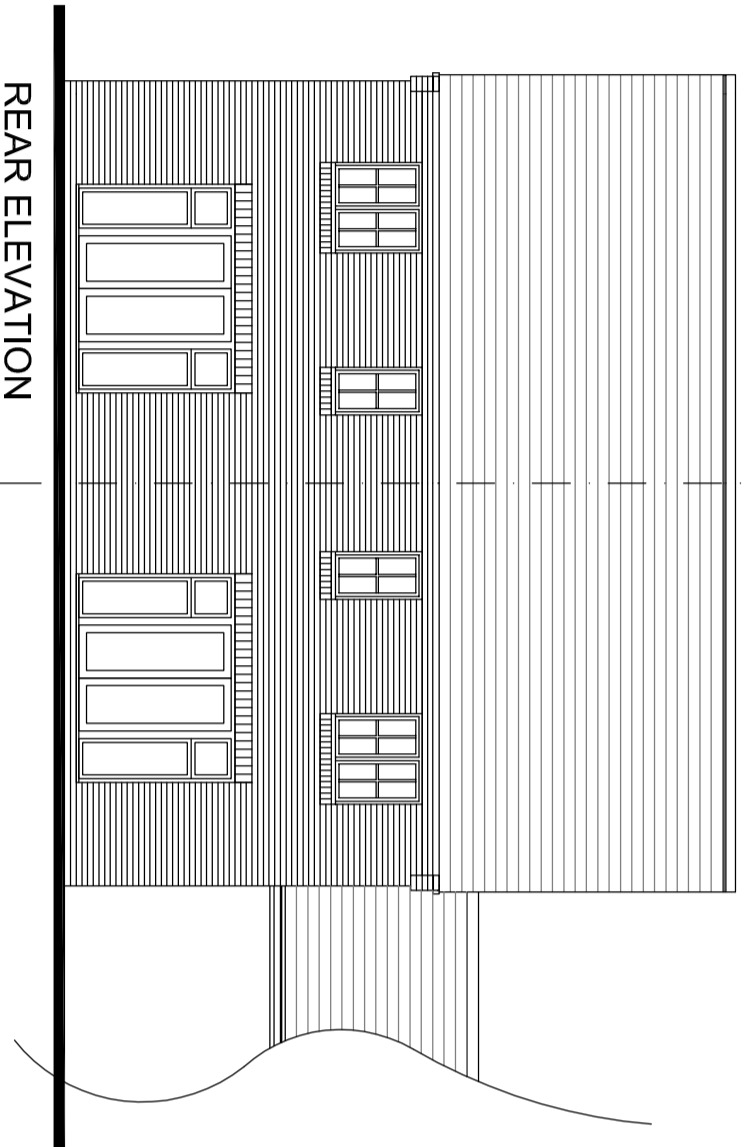


REAR ELEVATION

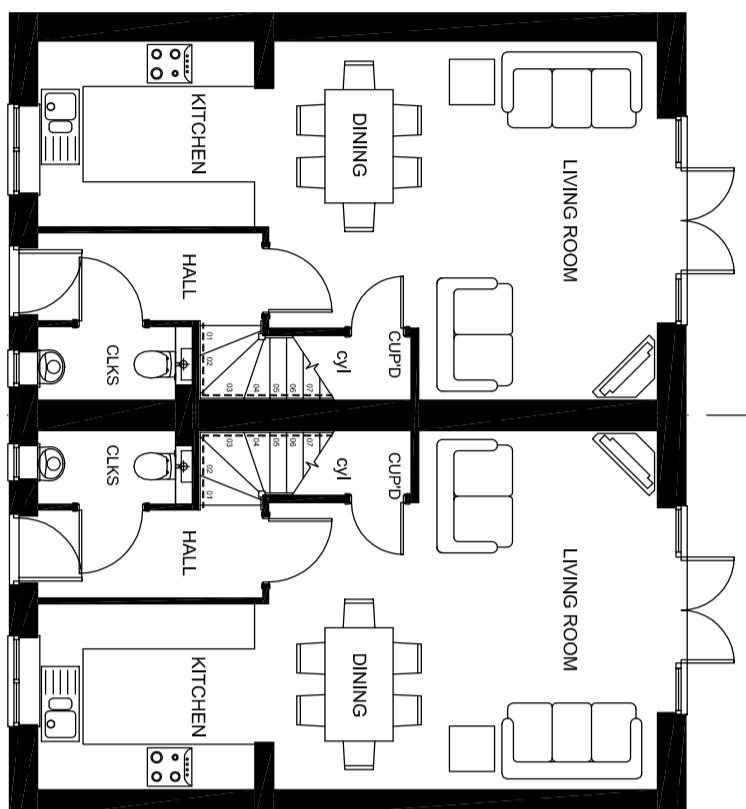

TYPE A - P302
PLOT 33
GROUND FLOOR

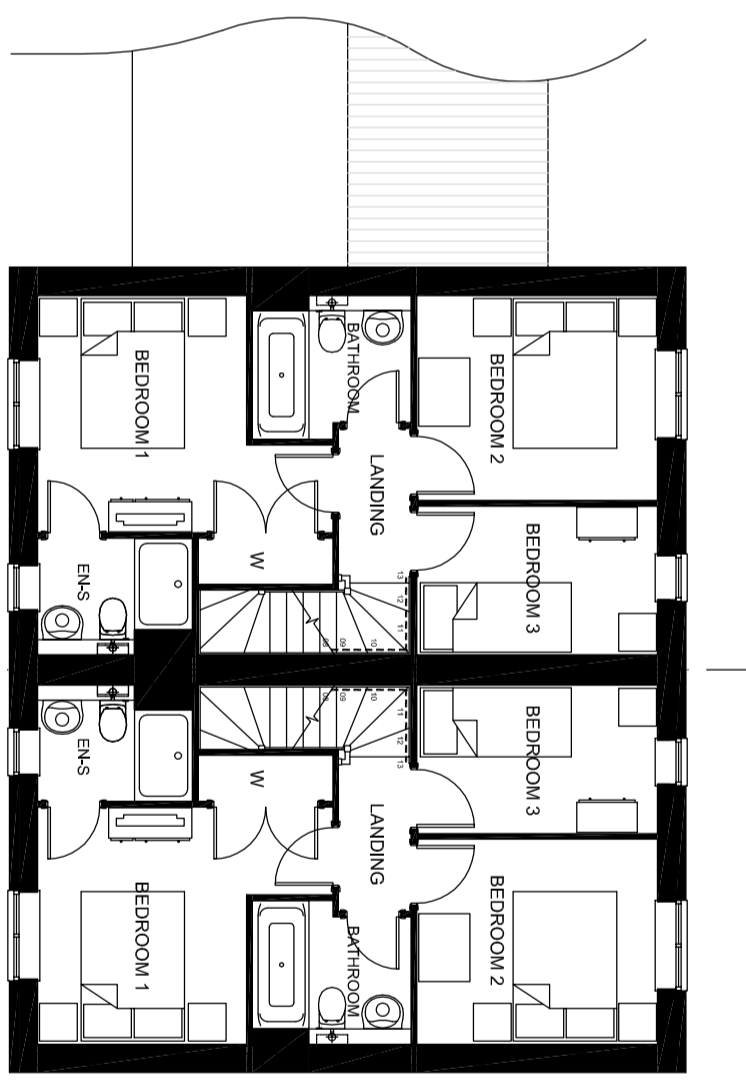


TYPE A - P302
FIRST FLOOR

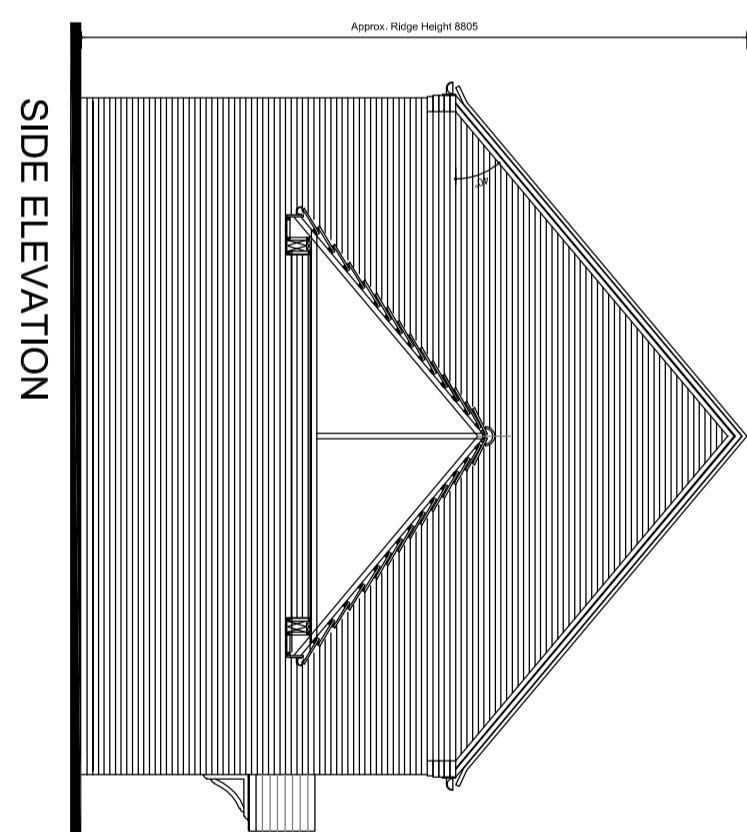


SIDE ELEVATION

Approx. Ridge Height 5805

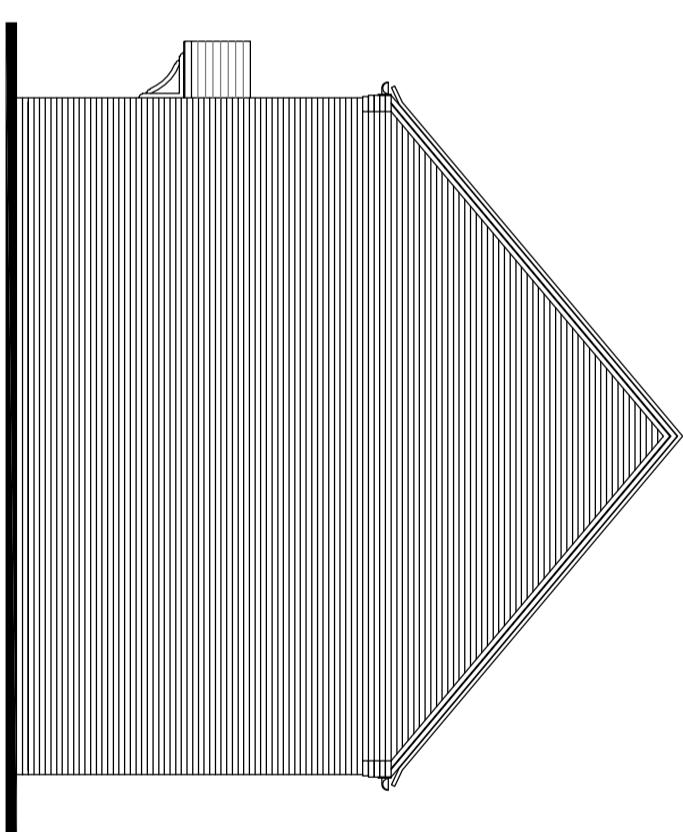

SIDE ELEVATION

1:100

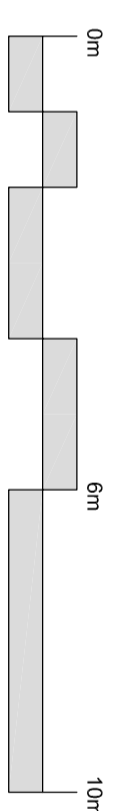

NOTE:

- Rain water goods to be Black
- Gas meter boxes to be in ground
- Electric meter boxes to be finished white
- Refer to materials layout for all facing materials
- Refer to Planning layout for Chimney positions

HOUSE BLOCK PLANNING DRAWING
3 BED COTTAGES
PROPOSED PLANS & ELEVS
1:100 @ A2
KM4-BLOCK-11 PLOTS 33-34

BICESTER KM4