


1:100

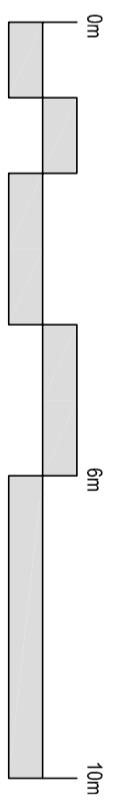

- Gas meter boxes to be in ground
- Electric meter boxes to be finished white
- Refer to materials layout for all facing materials
- Refer to Planning layout for Chimney positions

HOUSE BLOCK PLANNING DRAWING
4 & 5 BED COTTAGES
PROPOSED PLANS
1:100 @ A2
KM4-BLOCK-13-01 PLOTS 45-48 Rev A

BICESTER KM4