


PLOT 52

PLOT 53


FRONT ELEVATION

PLOT 53

PLOT 52

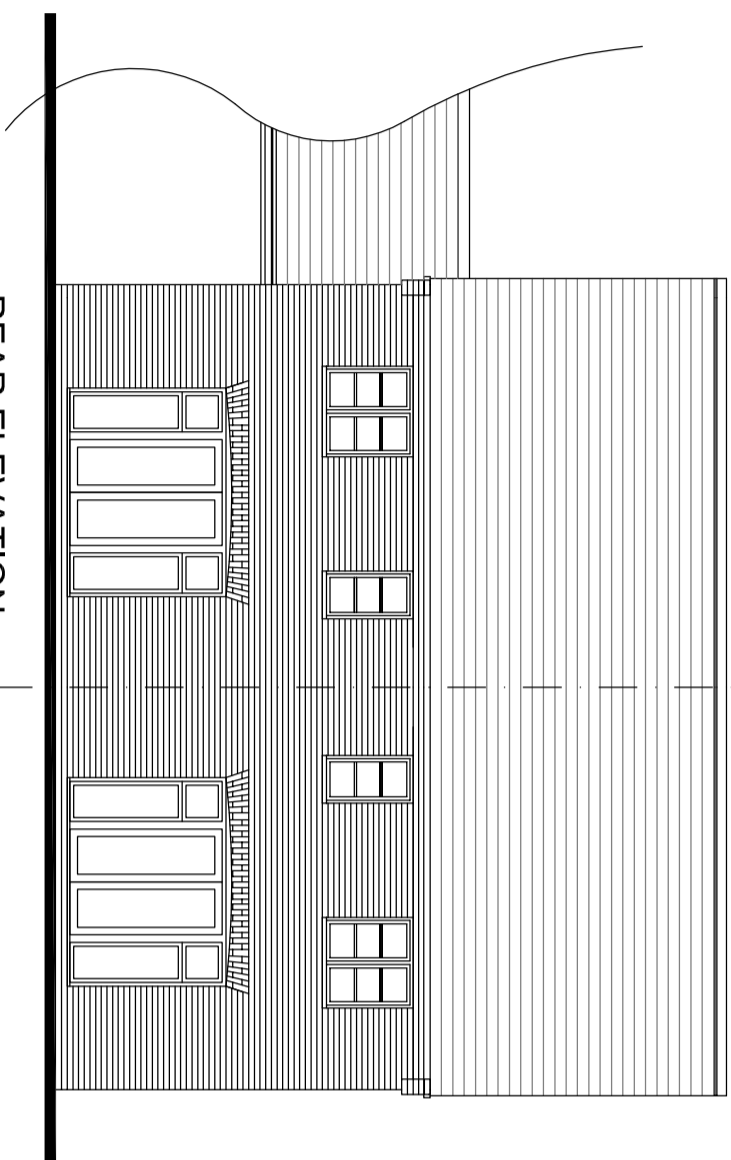


REAR ELEVATION

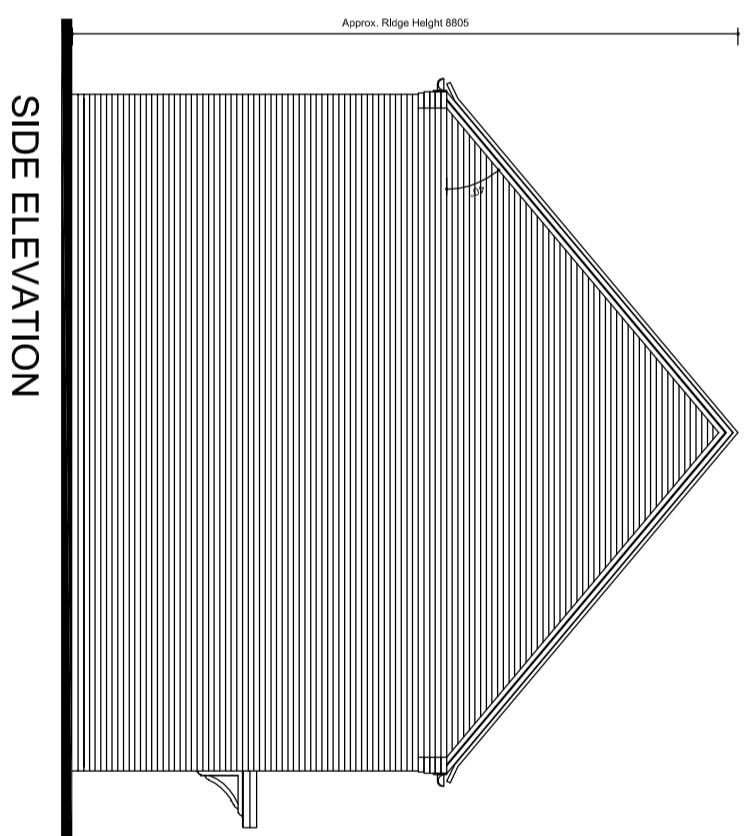


SIDE ELEVATION

Approx. Ridge Height 8805

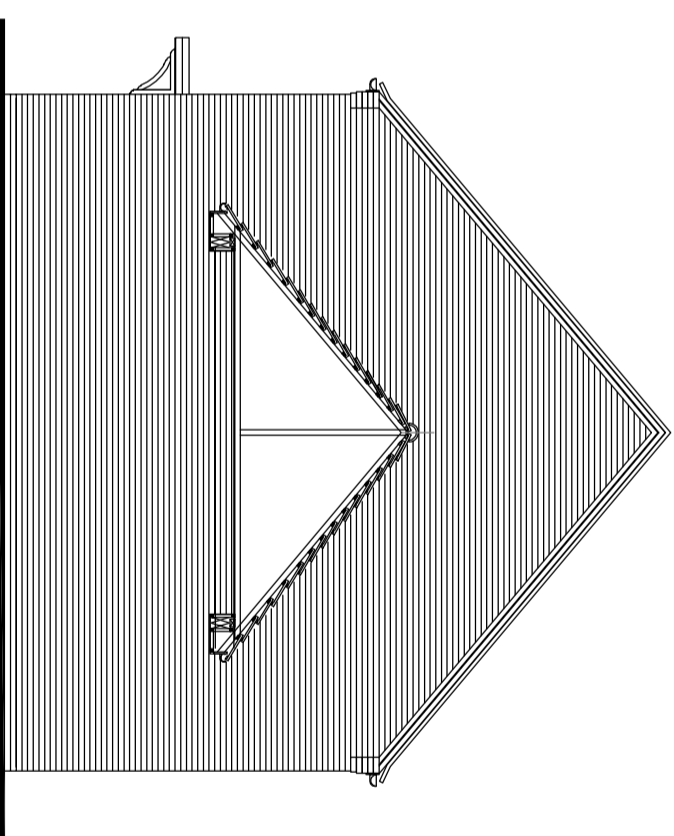


SIDE ELEVATION

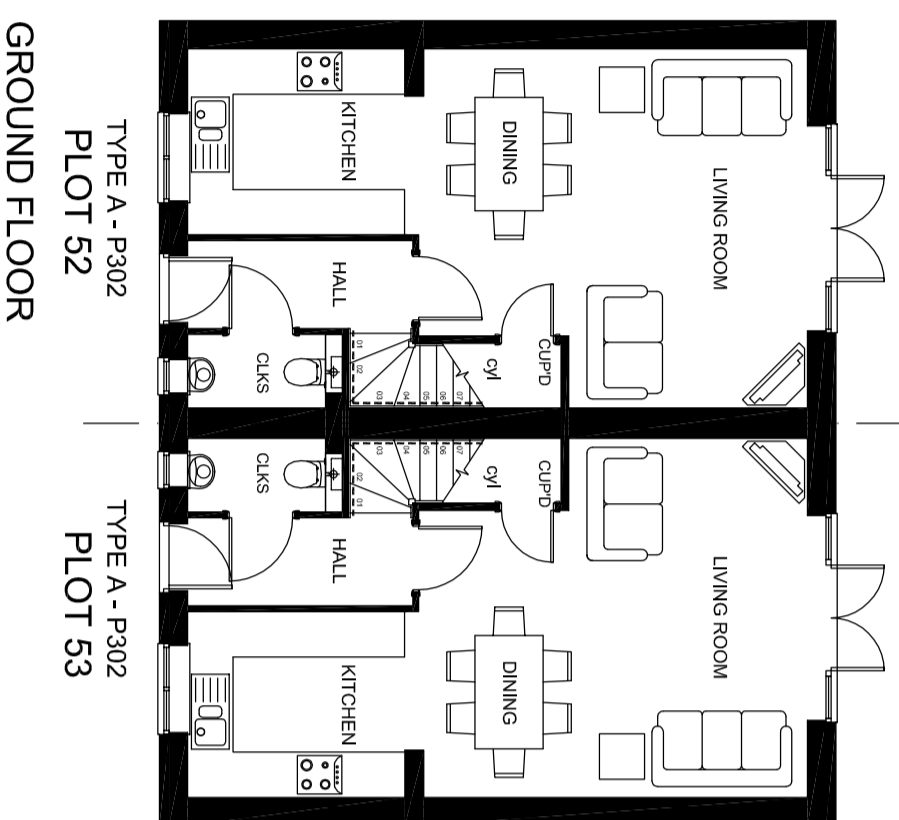

TYPE A - P302
PLOT 52

TYPE A - P302
PLOT 53


GROUND FLOOR

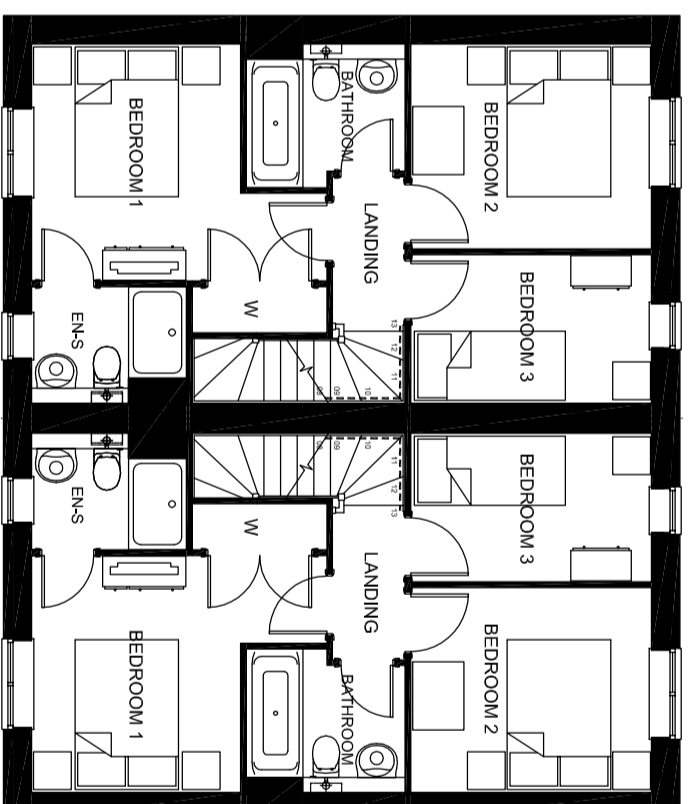

TYPE A - P302

TYPE A - P302

FIRST FLOOR

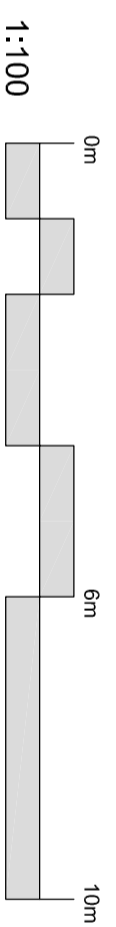

1:100

- NOTE:
- Rain water goods to be Black
 - Gas meter boxes to be in ground
 - Electric meter boxes to be finished white
 - Refer to materials layout for all facing materials
 - Refer to Planning layout for Chimney positions

HOUSE BLOCK PLANNING DRAWING
3 BED COTTAGES
PROPOSED PLANS & ELEVS
1:100 @ A2
KM4-BLOCK-15 PLOTS 52-53

BICESTER KM4