




PLOT 79 PLOT 80

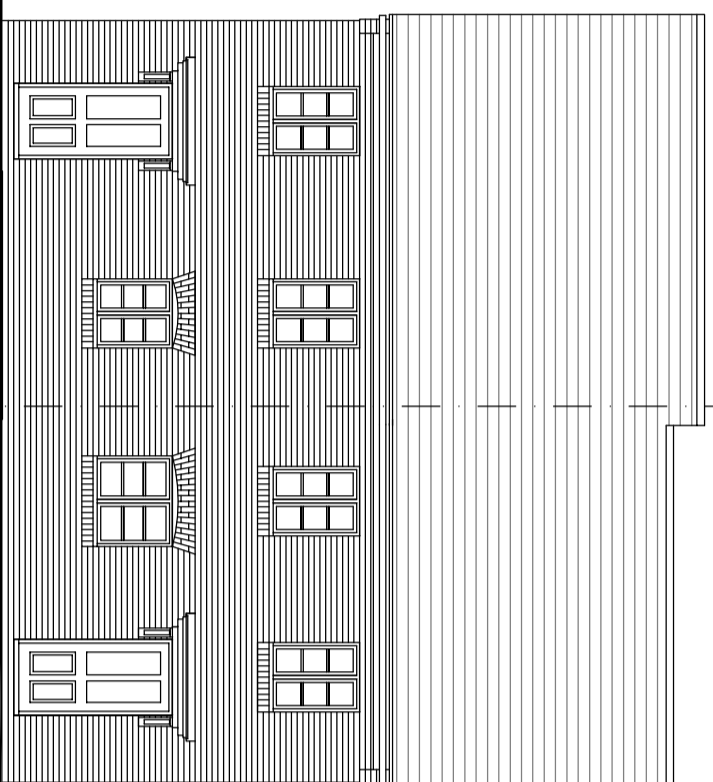


FRONT ELEVATION
PLOT 80 PLOT 79

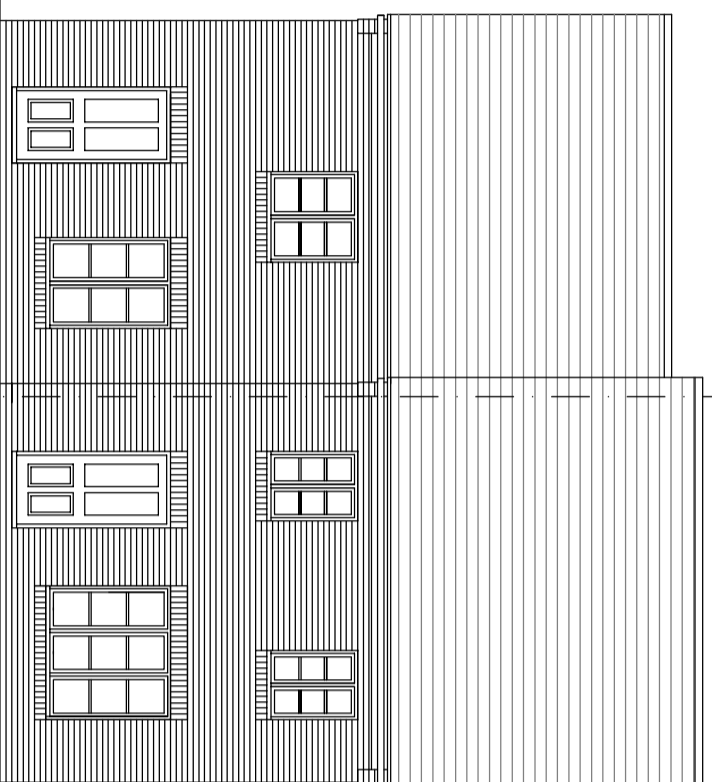


REAR ELEVATION

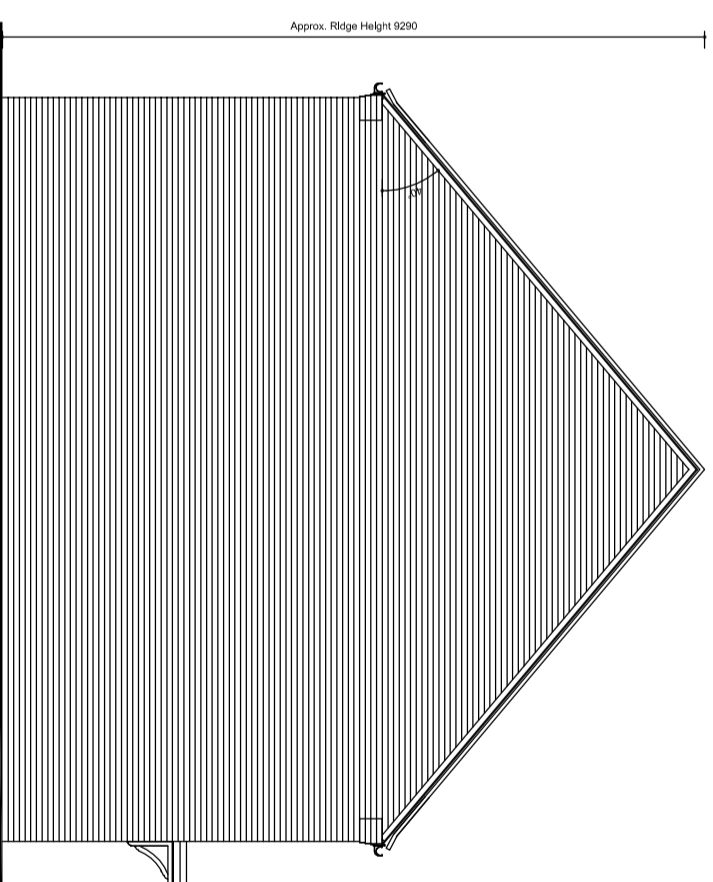

SIDE ELEVATION

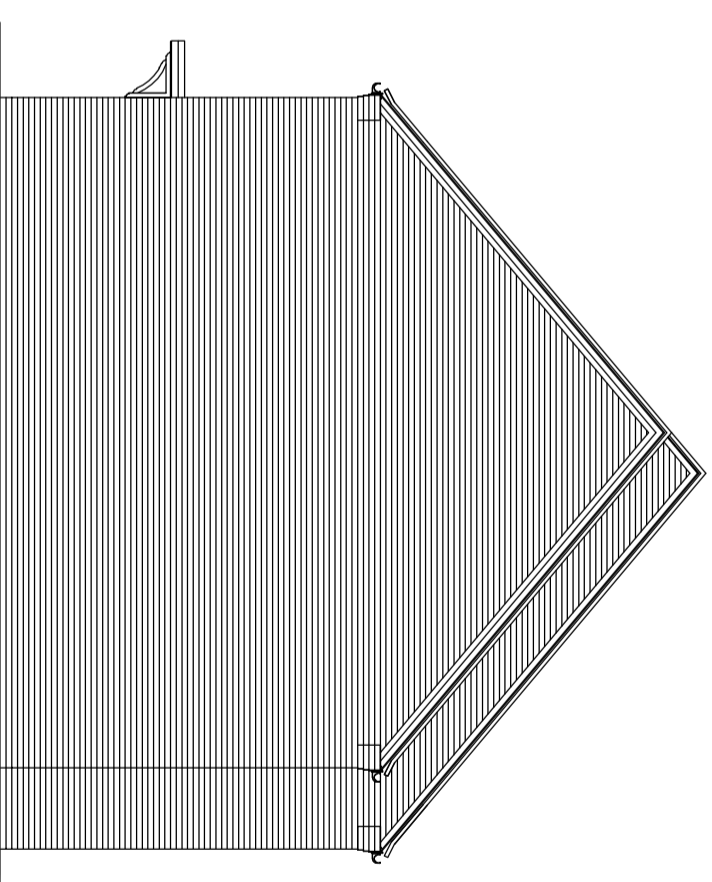


SIDE ELEVATION

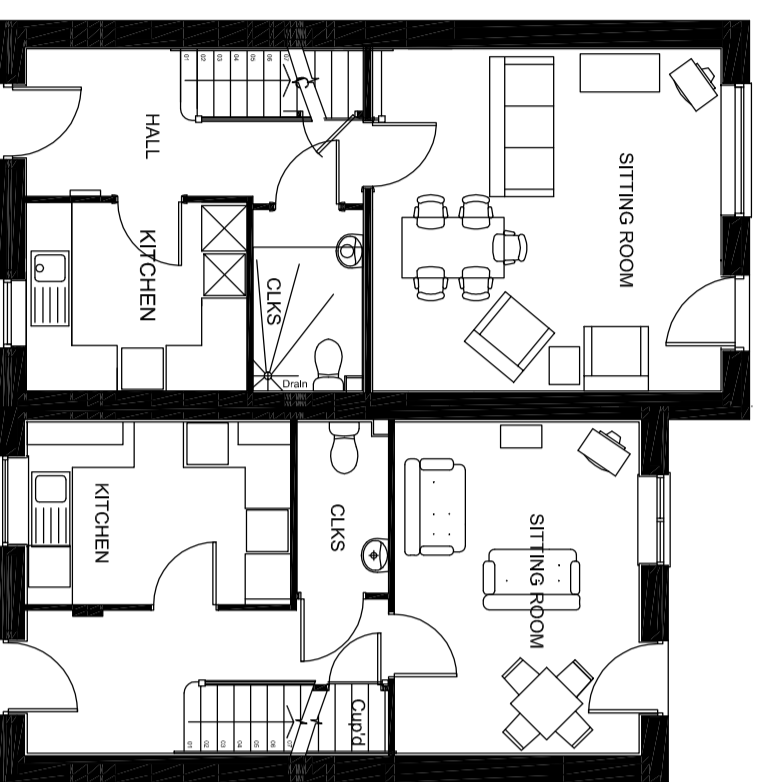


TYPE P - S351 (Rented)
PLOT 79
GROUND FLOOR

TYPE T - S241 (S/O)
PLOT 80

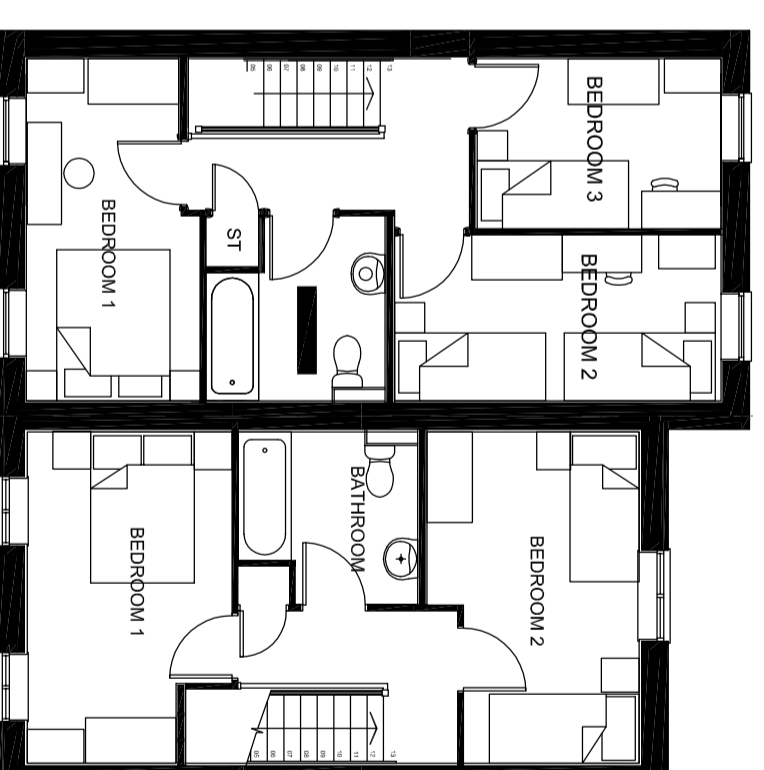

TYPE P - S351 (Rented)
FIRST FLOOR

TYPE T - S241 (S/O)

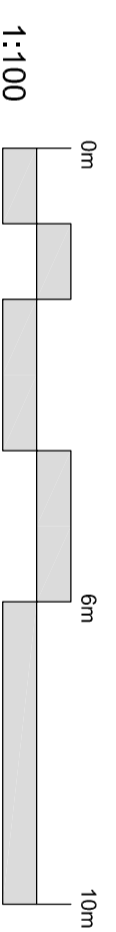

- NOTE:
- Rain water goods to be Black
 - Gas meter boxes to be in ground
 - Electric meter boxes to be finished white
 - Refer to materials layout for all facing materials
 - Refer to Planning layout for Chimney positions

HOUSE BLOCK PLANNING DRAWING
2&3 BED COTTAGES
PROPOSED PLANS & ELEVS
1:100 @ A2
KM4-BLOCK-19 PLOTS 79&80

BICESTER KM4