


PLOT 82


PLOT 83

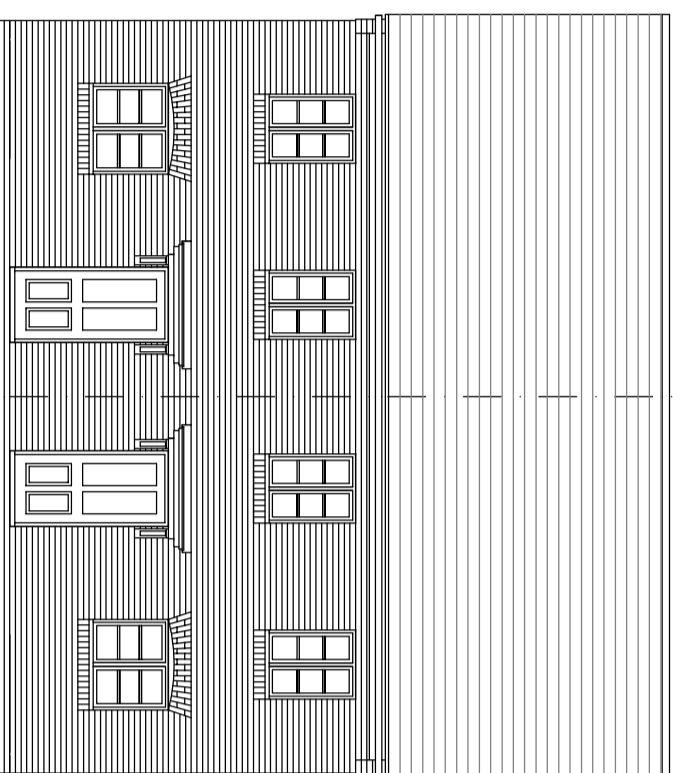


FRONT ELEVATION

PLOT 83

PLOT 82

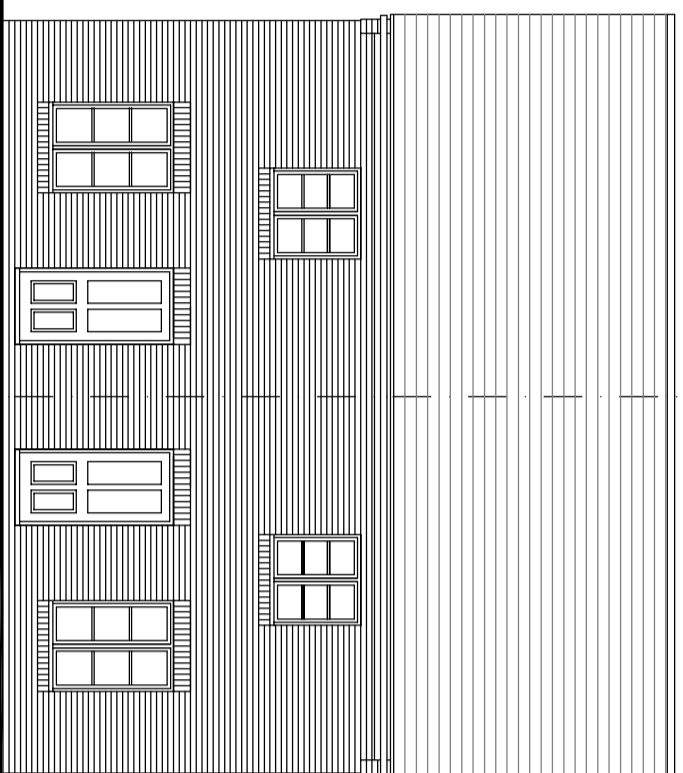


REAR ELEVATION

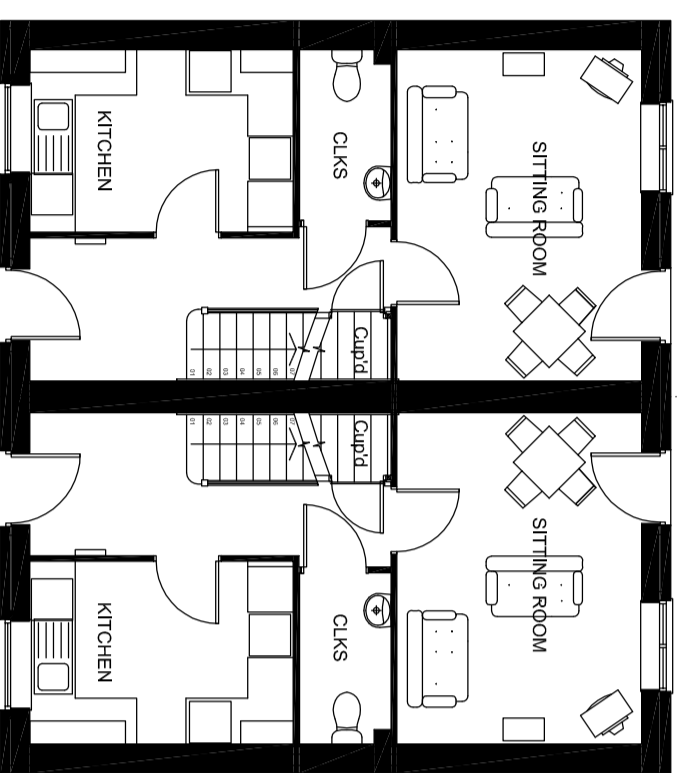


TYPE O - S241 (Rented)
PLOT 82
GROUND FLOOR

TYPE O - S241 (Rented)
PLOT 83


Approx. Ridge Height 8800

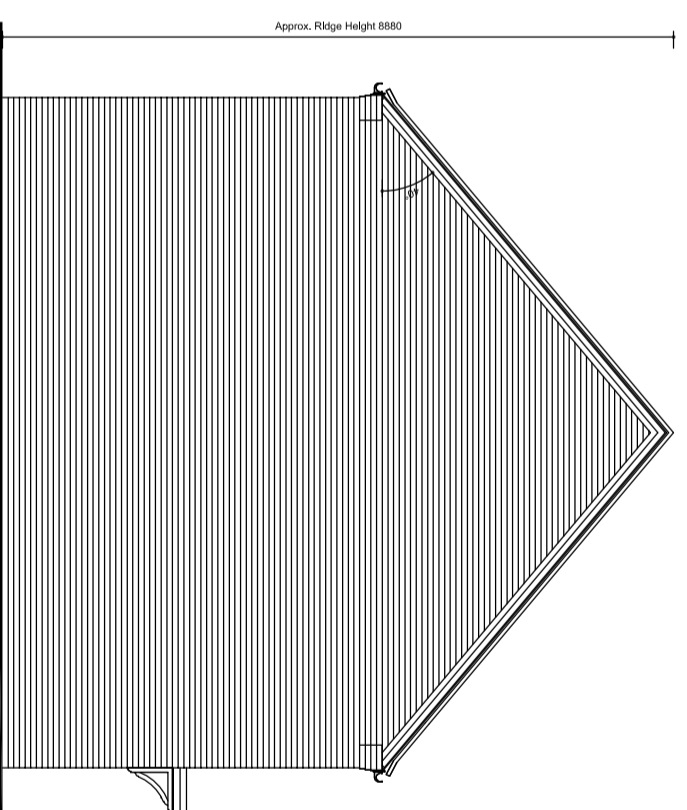

SIDE ELEVATION

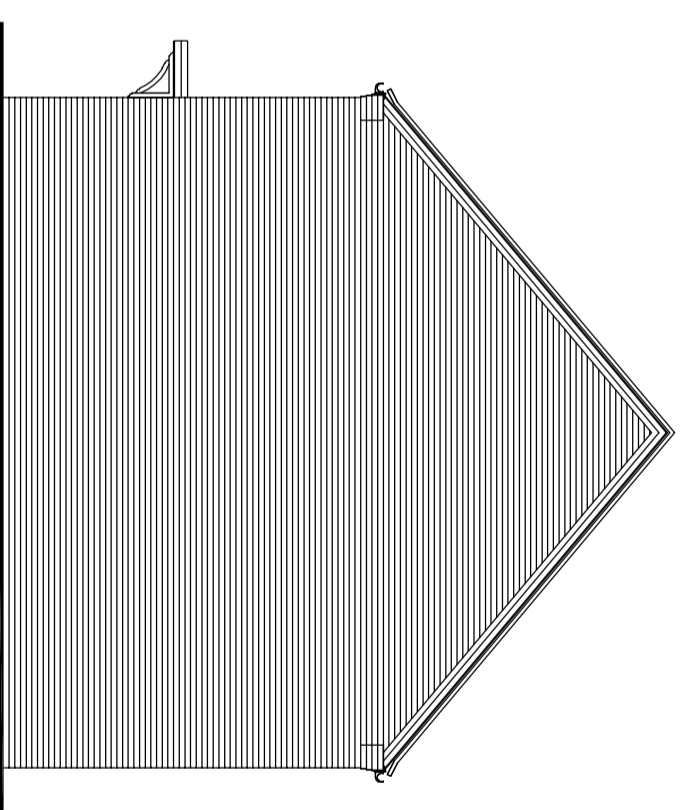


SIDE ELEVATION

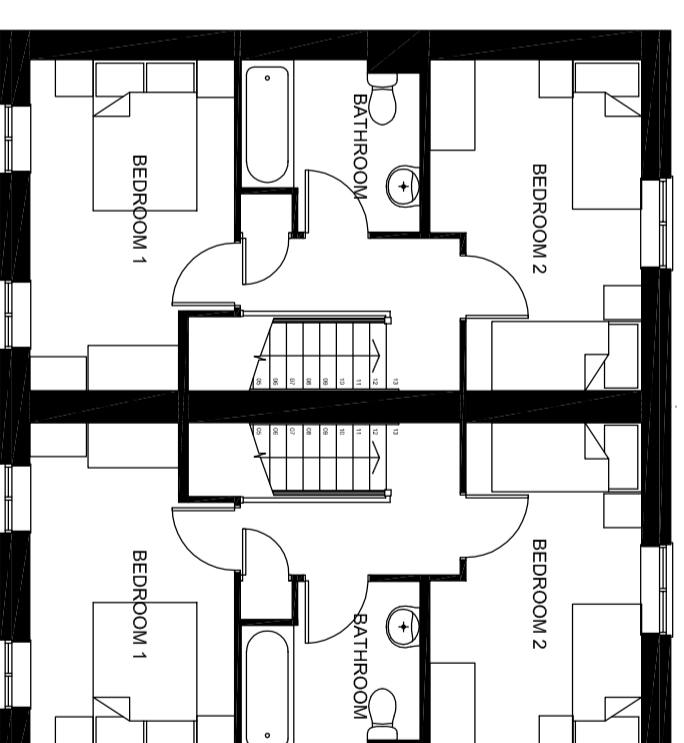

TYPE O - S241 (Rented)
FIRST FLOOR

TYPE O - S241 (Rented)

1:100

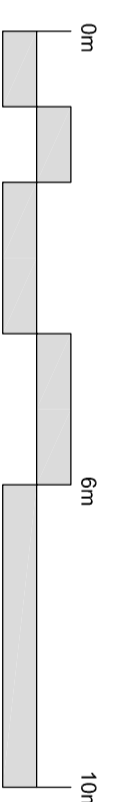

NOTE:

- Rain water goods to be Black
- Gas meter boxes to be in ground
- Electric meter boxes to be finished white
- Refer to materials layout for all facing materials
- Refer to Planning layout for Chimney positions

HOUSE BLOCK PLANNING DRAWING
 2 BED COTTAGES
 PROPOSED PLANS & ELEVS
 1:100 @ A2
 KM4-BLOCK-20 PLOTS 82-83

BICESTER KM4