


TYPE A - P302  
PLOT 87  
GROUND FLOOR

TYPE B - P303  
PLOT 88

TYPE A - P302  
FIRST FLOOR

TYPE B - P303

1:100

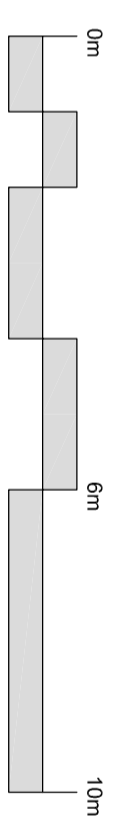

- NOTE:
- Rain water goods to be Black
  - Gas meter boxes to be in ground
  - Electric meter boxes to be finished white
  - Refer to materials layout for all facing materials
  - Refer to Planning layout for Chimney positions

HOUSE BLOCK PLANNING DRAWING  
3 BED COTTAGES  
PROPOSED PLANS & ELEVS  
1:100 @ A2  
KM4-BLOCK-22 PLOTS 87-88

# BICESTER KM4