

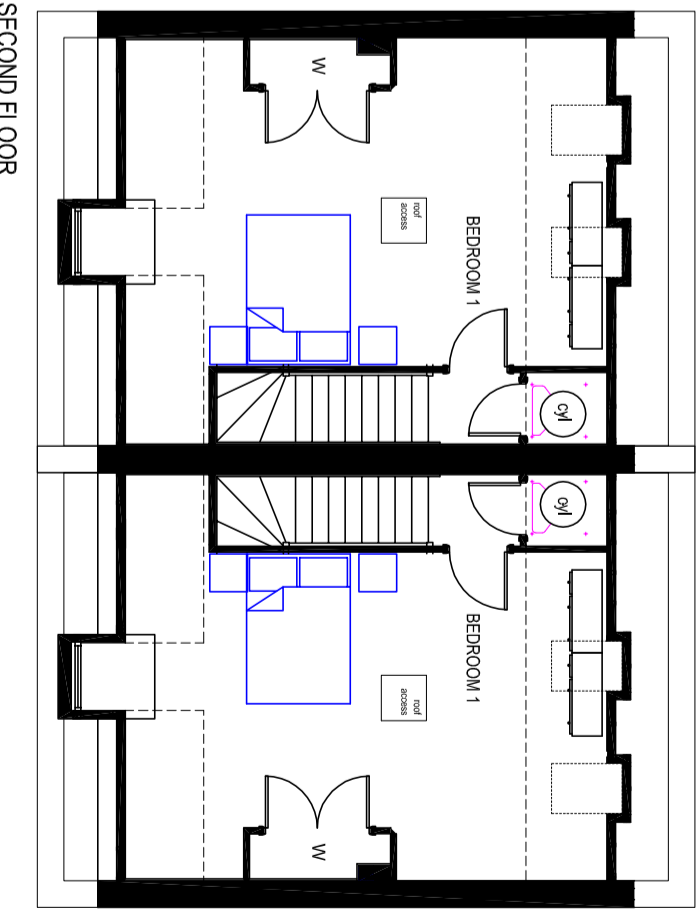
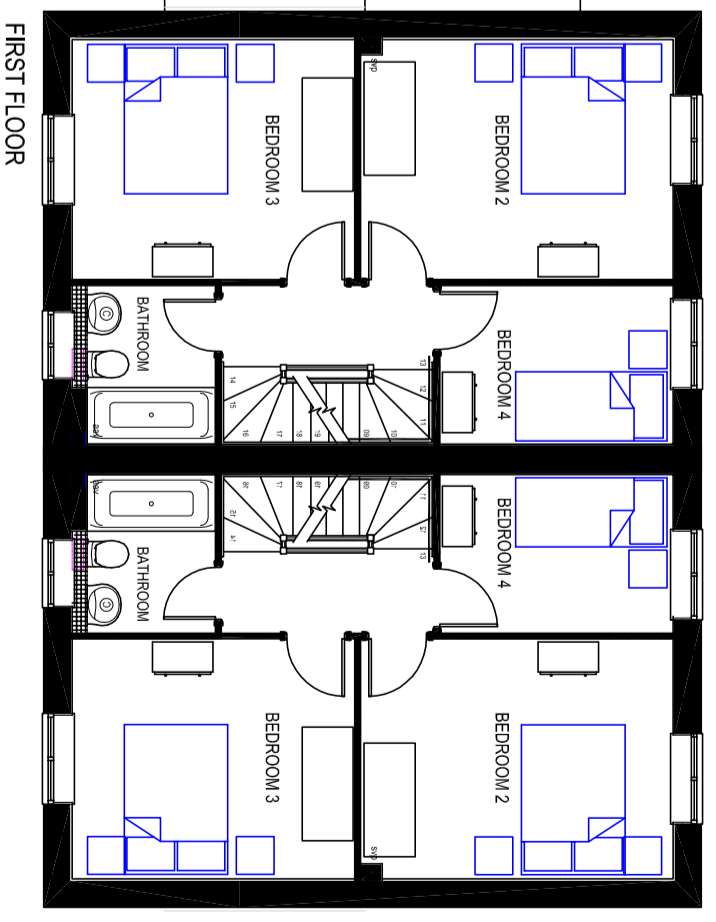
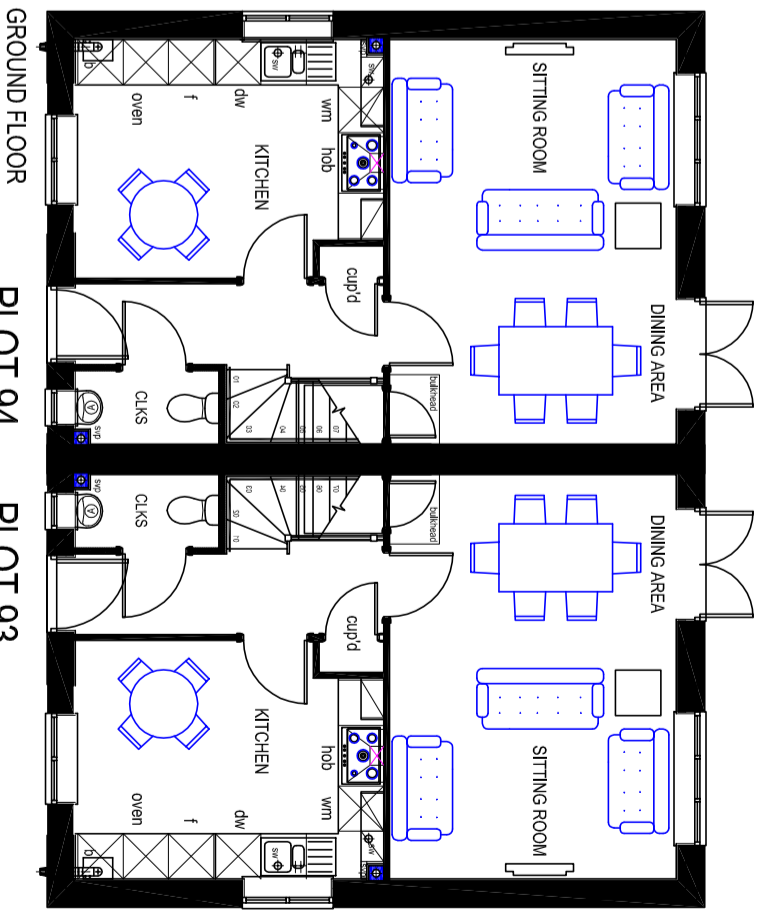
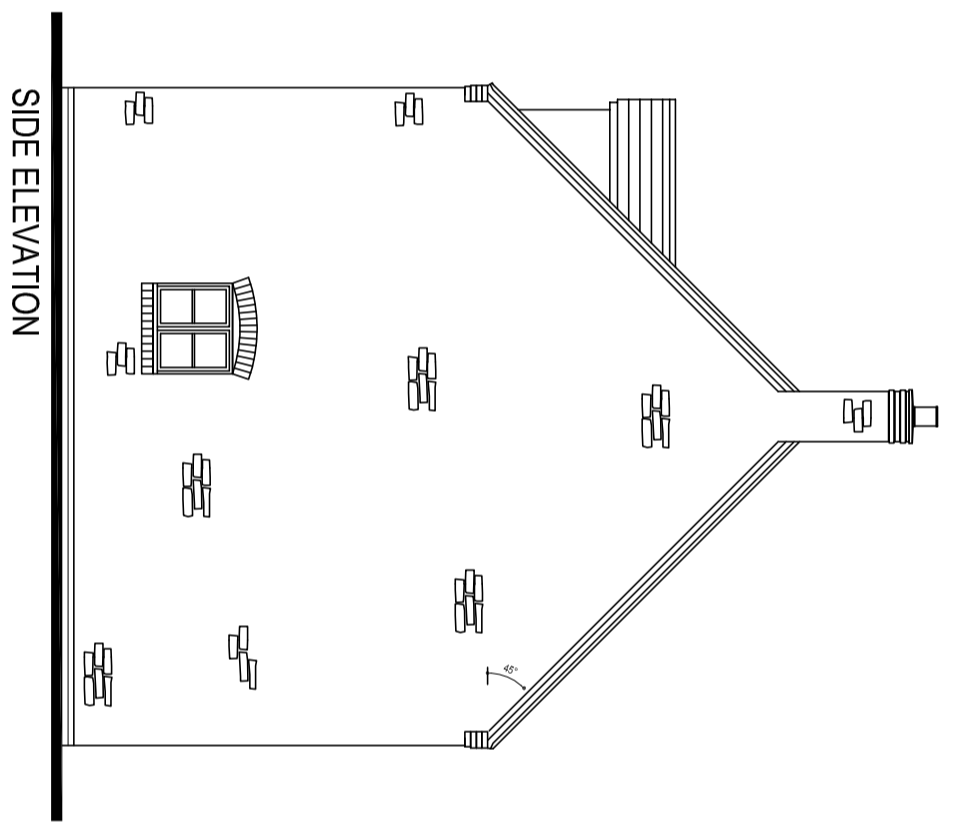
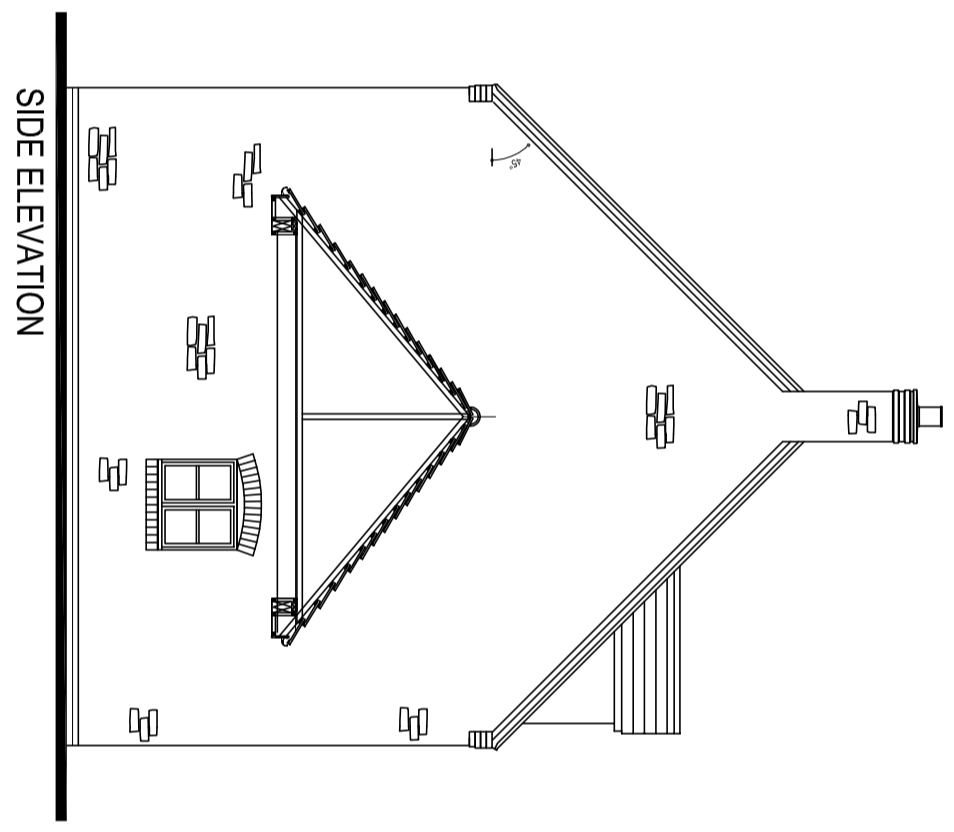
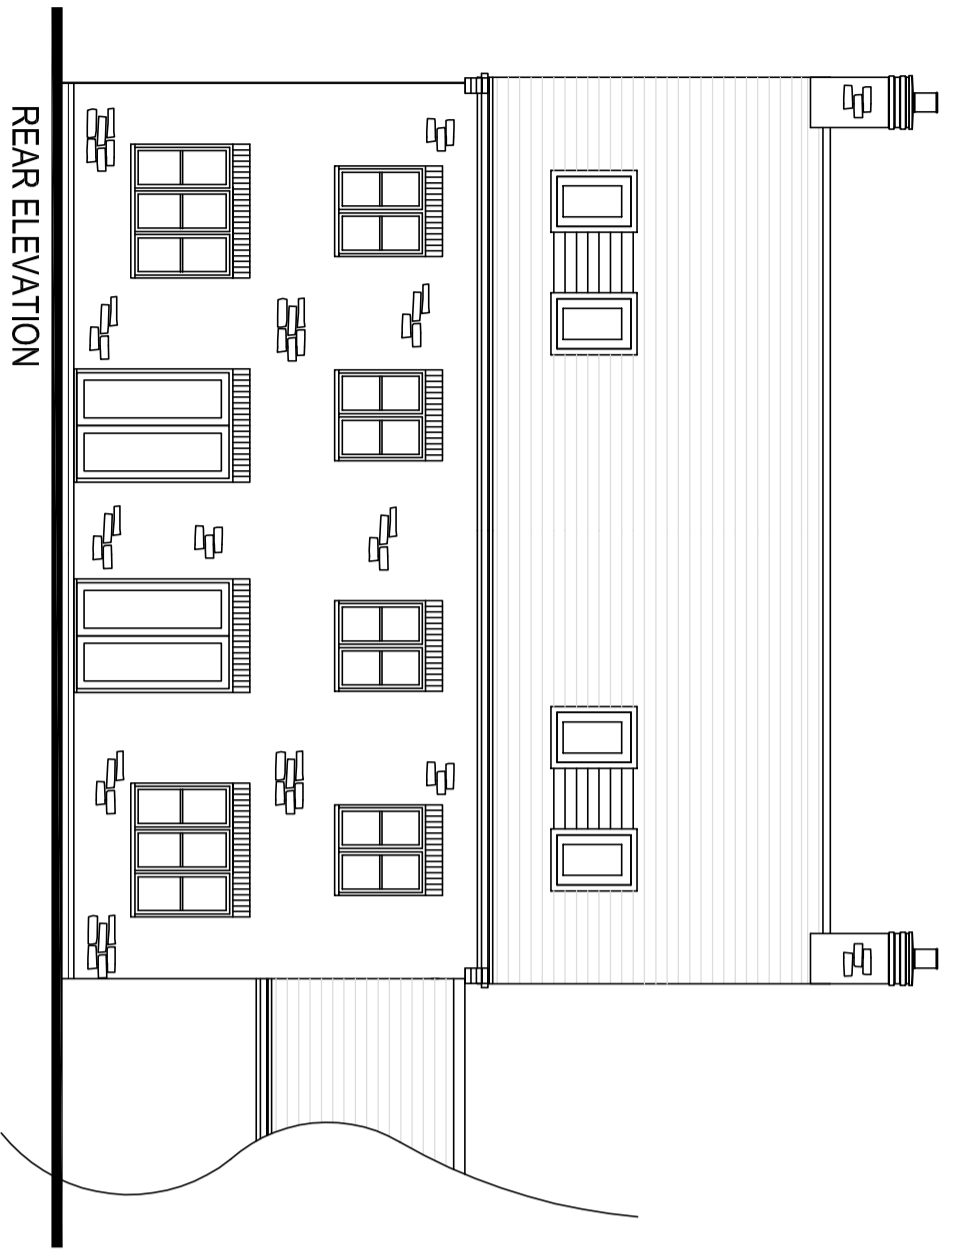


BICESTER KM4

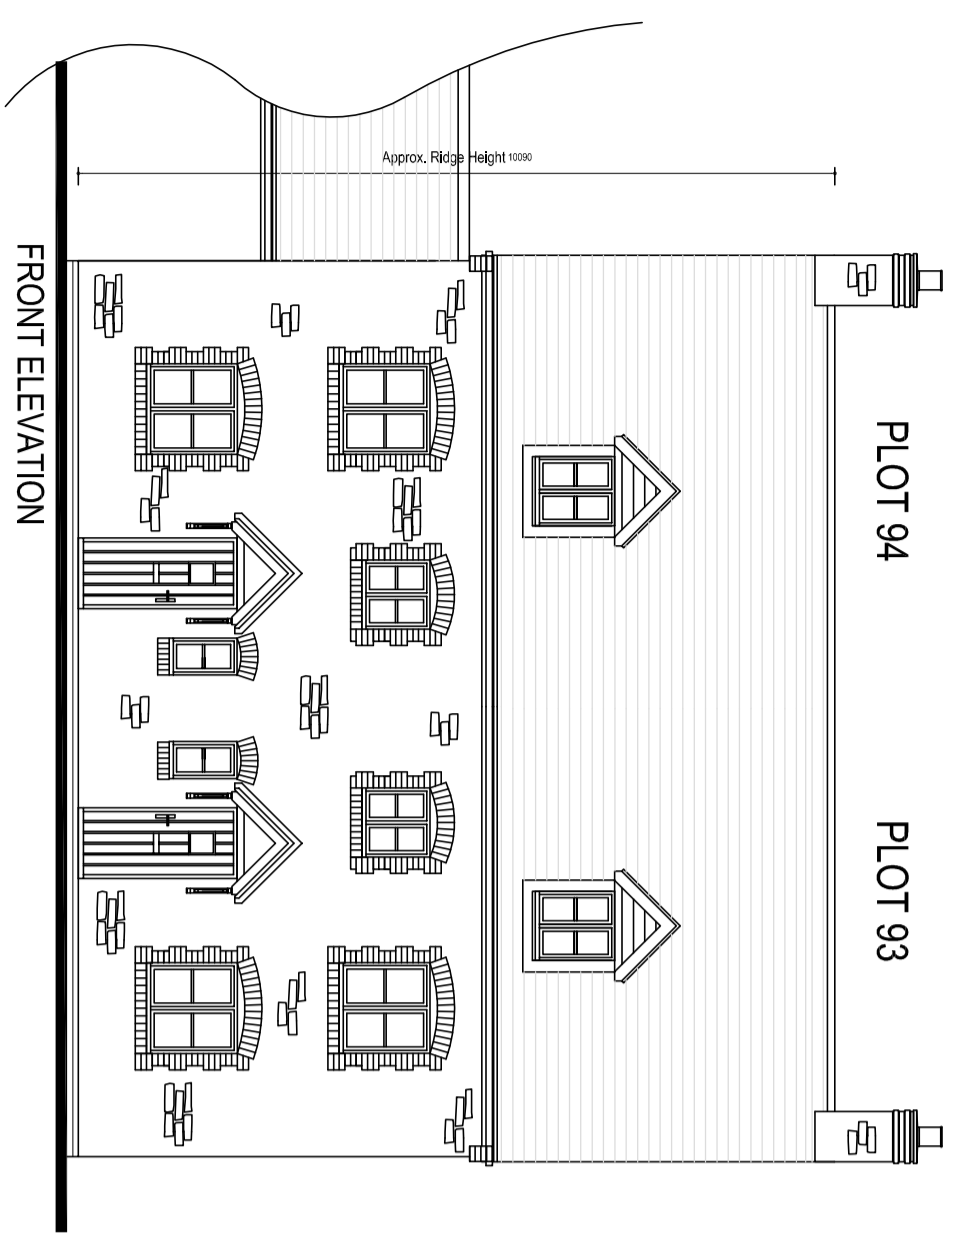

1:100

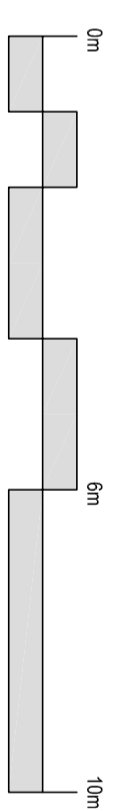

NOTE:

- Rain water goods to be Black
- Gas meter boxes to be in ground
- Electric meter boxes to be finished white
- Refer to materials layout for all facing materials
- Refer to Planning layout for Chimney positions

HOUSE BLOCK PLANNING DRAWING
4 BED COTTAGES
PROPOSED PLANS & ELEVS
1:100 @ A2
KM4-BLOCK-23 PLOTS 93-94 Rev A