


PLOT 111
TYPE P - S351 (Rented)


PLOT 110
TYPE P - S351 (Rented)

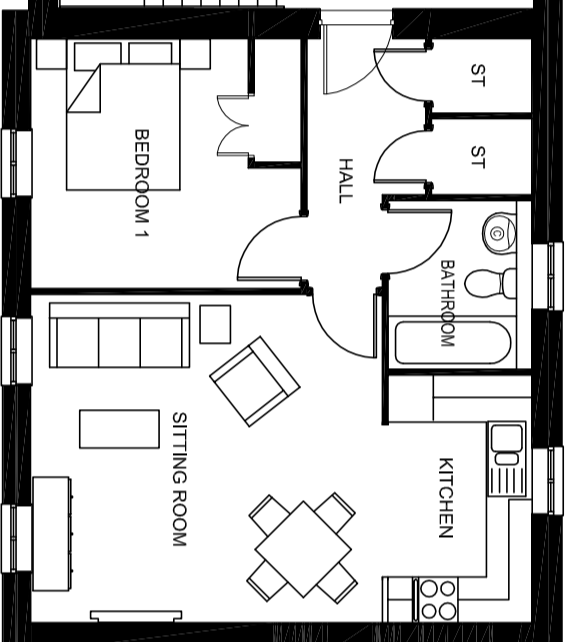


PLOT 107
TYPE S - SA2 (SO)



PLOT 105
TYPE Y - SA1 (SO)

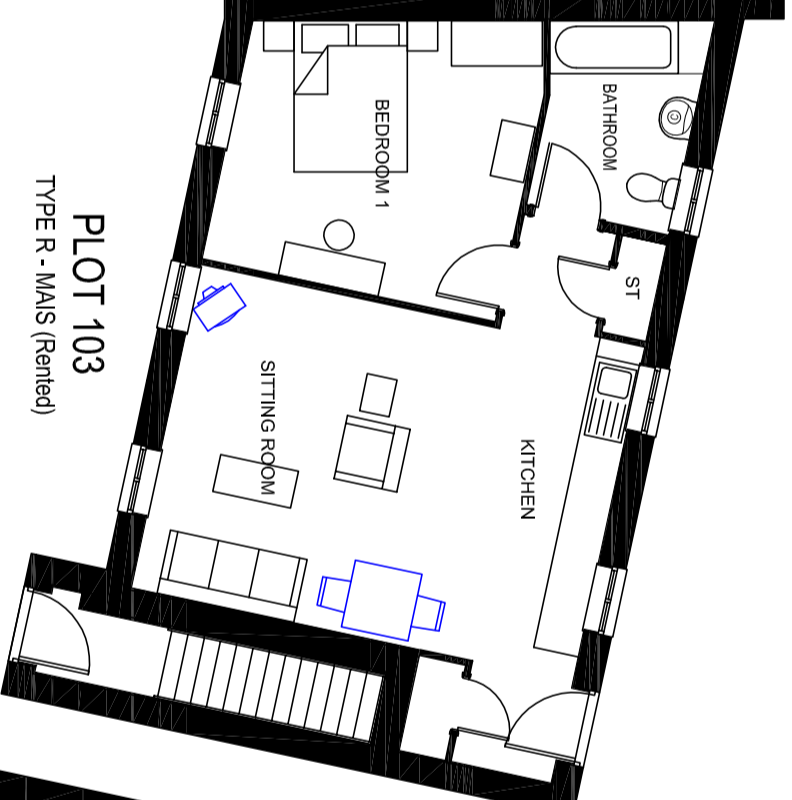

PLOT 103
TYPE R - MAIS (Rented)

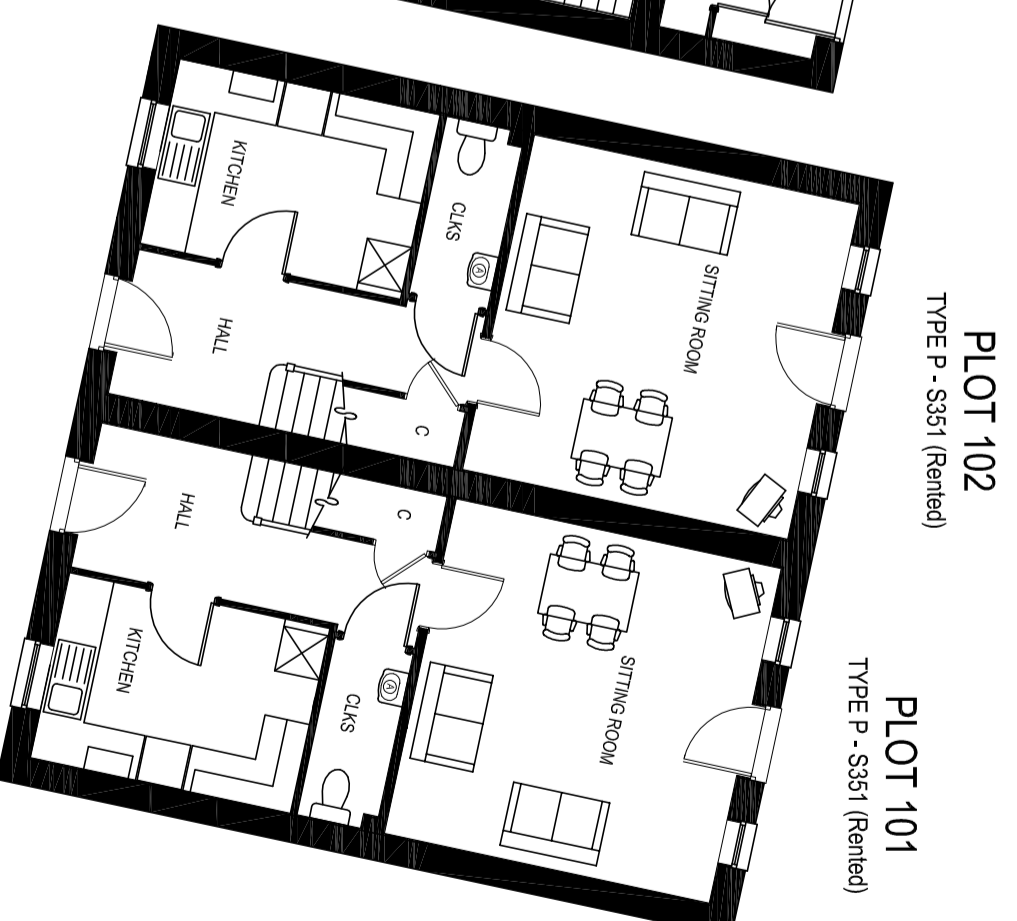


PLOT 102
TYPE P - S351 (Rented)

PLOT 101
TYPE P - S351 (Rented)

GROUND FLOOR PLAN

BIGGESTER KM4

1:100

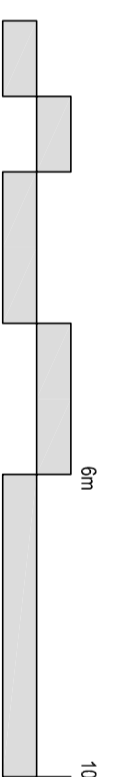

- Gas meter boxes to be in ground
- Electric meter boxes to be finished white
- Refer to materials layout for all facing materials
- Refer to Planning layout for Chimney positions

HOUSE BLOCK PLANNING DRAWING
1 & 2 BED FLATS & 3 BED HOUSES
PROPOSED GROUND FLOOR PLANS 1:100
@ A2
KM4-BLOCK-25-01 PLOTS 101-111 Rev A