


BIGGESTER KM4

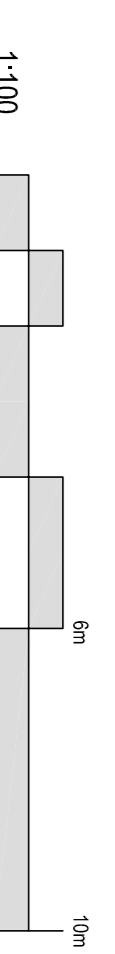

- Gas meter boxes to be in ground
 - Electric meter boxes to be finished with
 - Refer to materials list for all building materials
 - Refer to building system or delivery schedule

HOUSE BLOCK PLANNING DRAWING
 1 & 2 BED FLATS & 3 BED HOUSES
 PROPOSED ELEVATIONS 1:100 @ A1
 KM4-BLOCK-25-03 PLOTS 101-111 Rev A