



PLOT 113 FRONT ELEVATION

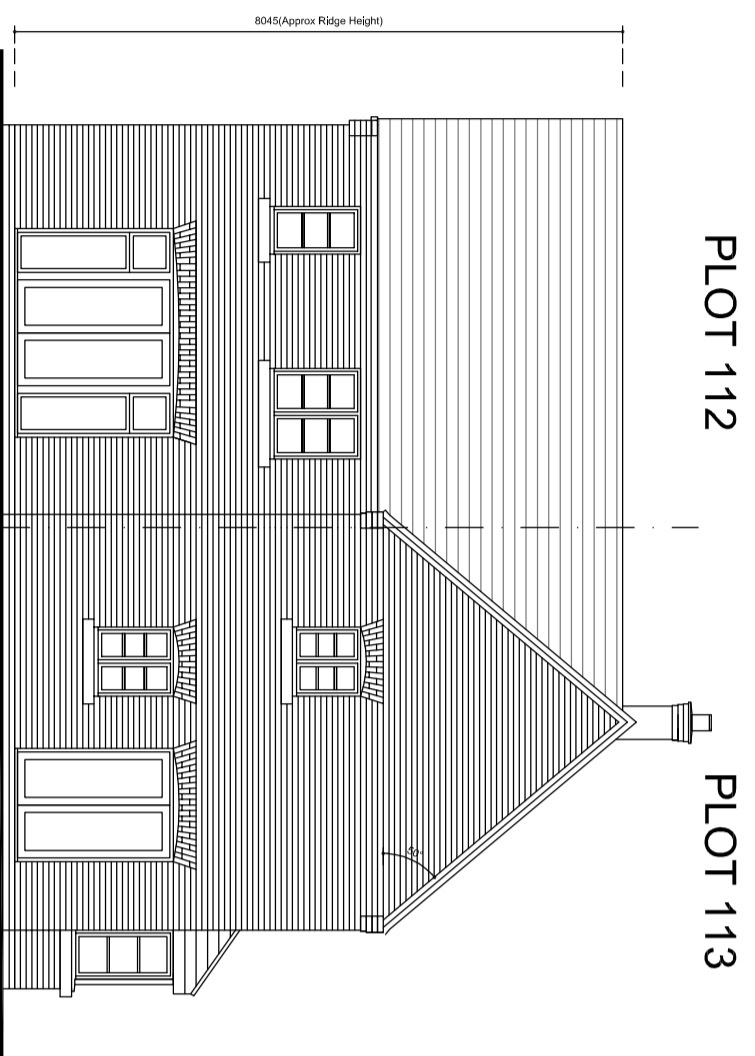


PLOT 112 REAR ELEVATION


PLOT 113 SIDE ELEVATION

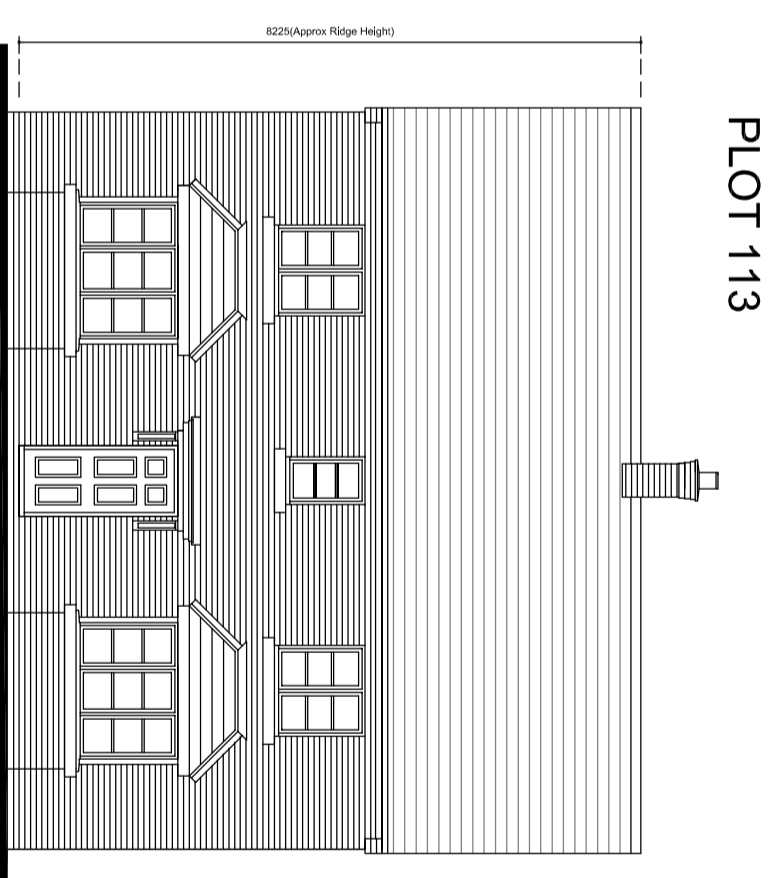

PLOT 113 FRONT ELEVATION

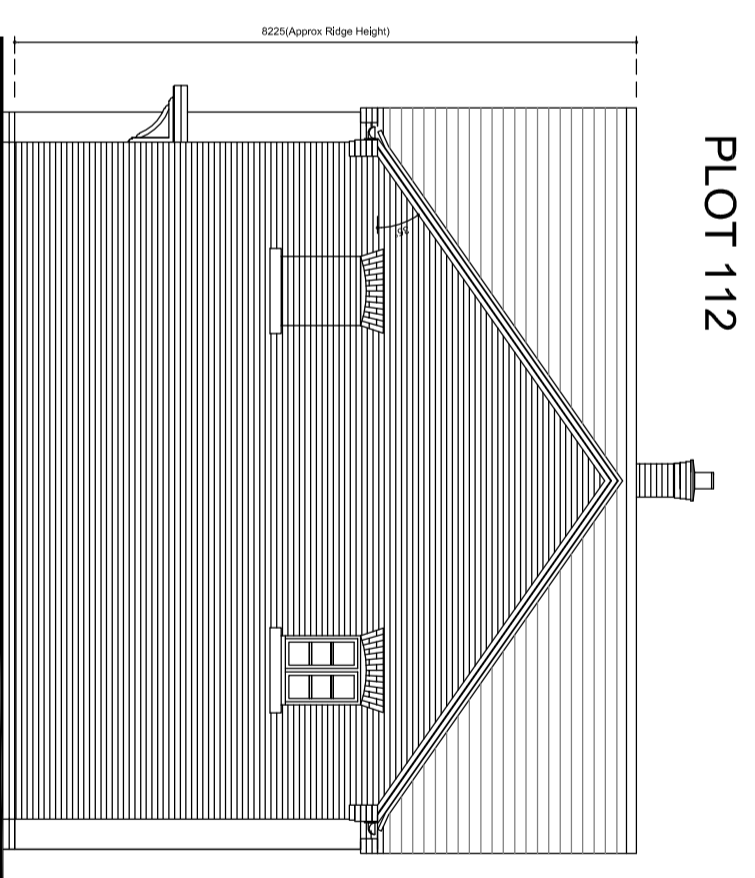


PLOT 112 SIDE ELEVATION

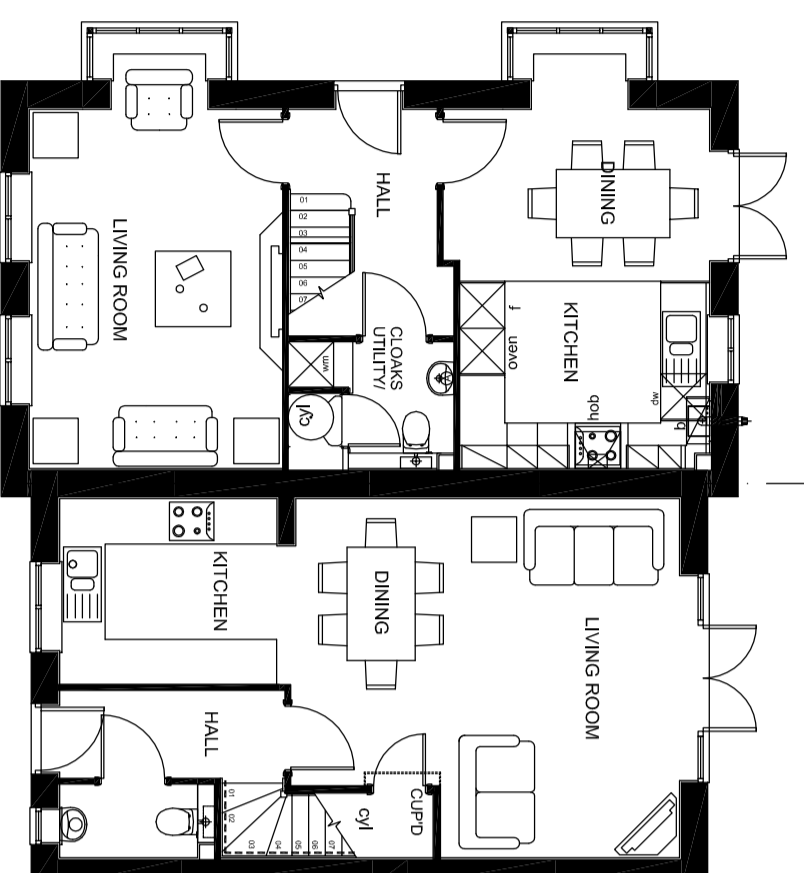

TYPE B - P303
PLOT 113
GROUND FLOOR


TYPE A - P302
PLOT 112

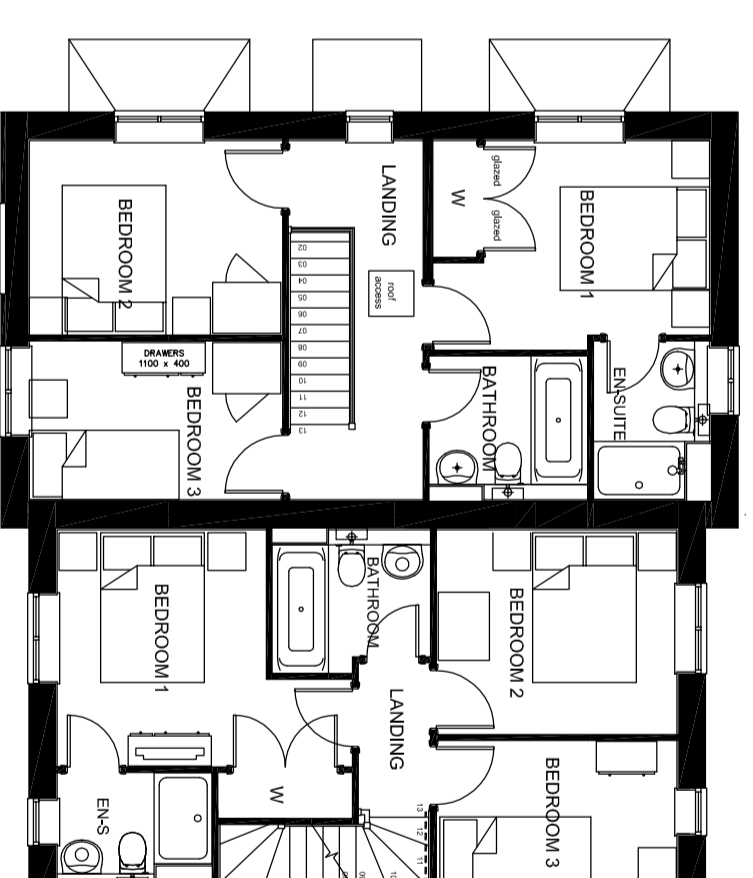

TYPE B - P303
FIRST FLOOR

TYPE A - P302

1:100

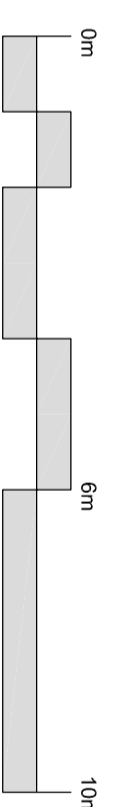

NOTE:

- Rain water goods to be Black
- Gas meter boxes to be in ground
- Electric meter boxes to be finished white
- Refer to materials layout for all facing materials
- Refer to Planning layout for Chimney positions

HOUSE BLOCK PLANNING DRAWING
3 BED COTTAGES
PROPOSED PLANS & ELEVS
1:100 @ A2
KM4-BLOCK-26 PLOTS 112-113

BICESTER KM4