


FRONT ELEVATION

INFORMAL


TYPE H : C534

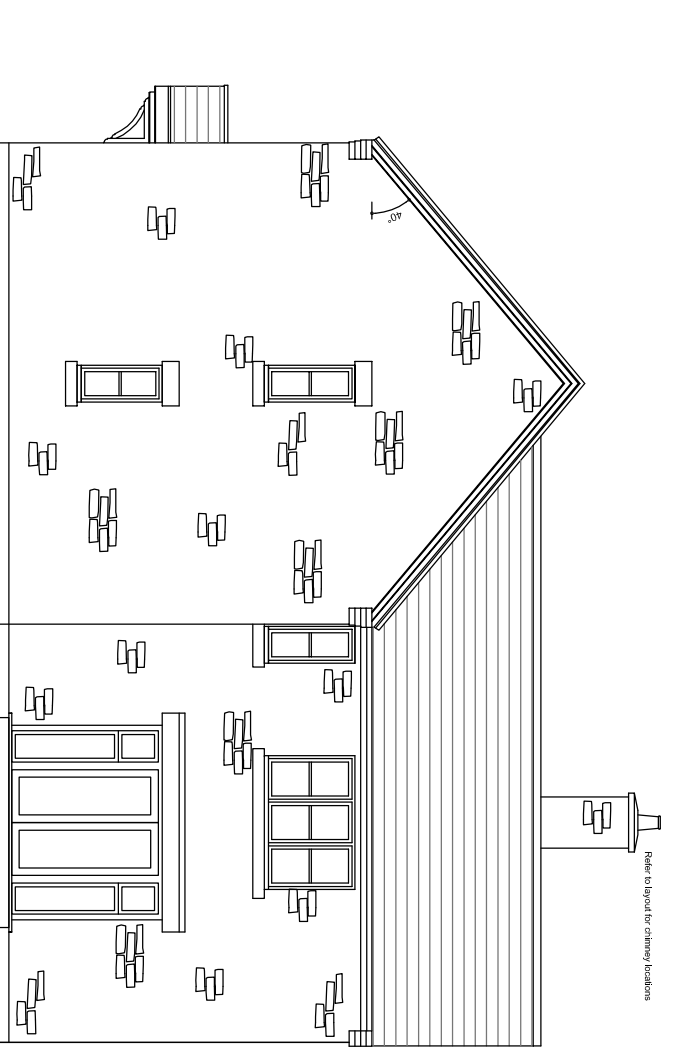

SIDE ELEVATION

INFORMAL


TYPE H : C534

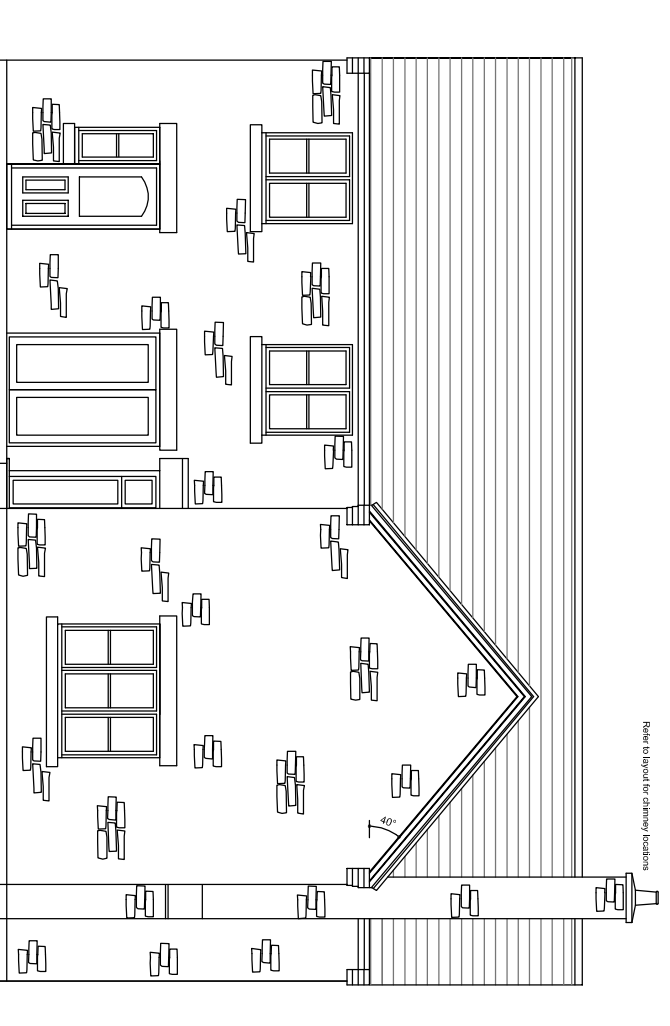

REAR ELEVATION

INFORMAL

TYPE H : C534

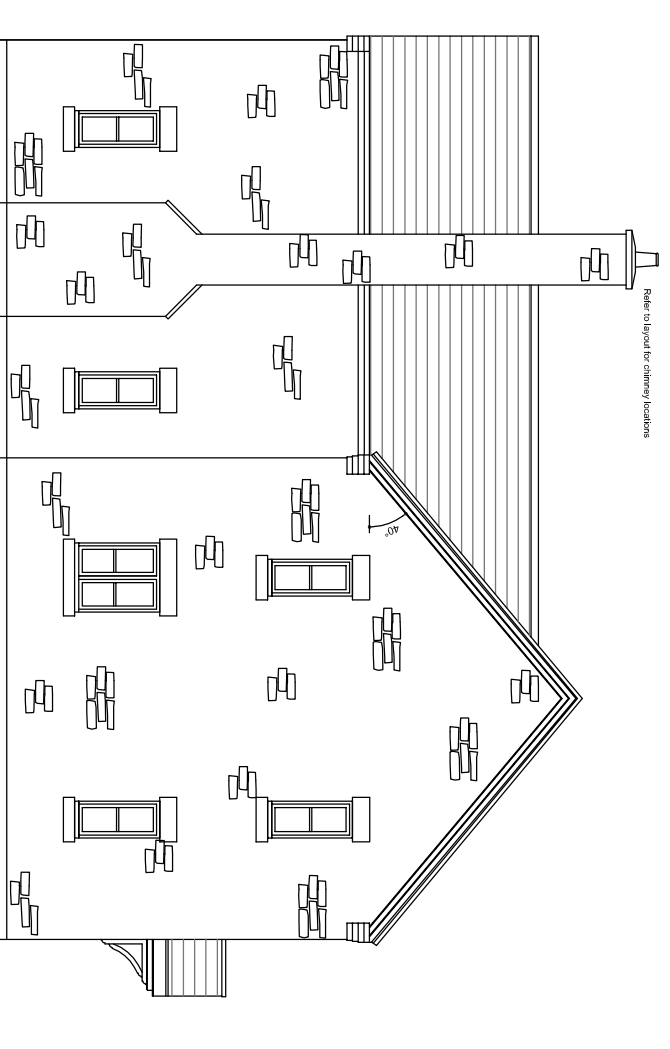

SIDE ELEVATION

INFORMAL

TYPE H : C534

PLOTS 58, 76

PLANNING ISSUE

© This drawing is subject to copy/right and shall not be reproduced without the written consent of Bovis Homes Ltd.

A3 Original Sheet Size



Bovis Homes Limited.
Central Region
Bromwich Court
Highway Point
Gorsy Laine
Coleshill
B46 1JU
Tel: 01675 437000
Fax: 01675 437094

**KM4, BICESTER
C5010 - INFORMAL - STONE**

PROJECT
Parcel KM4, Bicester

DRAWING TITLE
Type H C5010- Elevations

SCALE	DATE	DRAWN BY	DRAWING NO.	REV
1:100	JUN 14	NBA	KM4-C5010-02	