



FRONT ELEVATION
INFORMAL
 TYPE W : SW5006

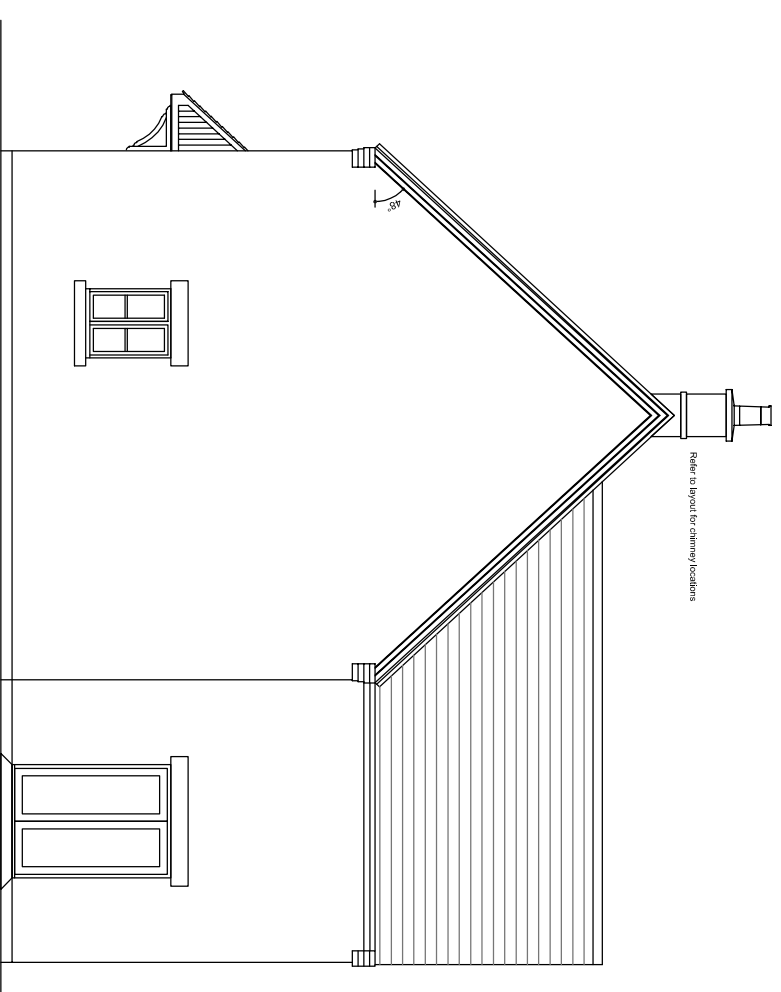

SIDE ELEVATION
INFORMAL
 TYPE W : SW5006



REAR ELEVATION
INFORMAL
 TYPE W : SW5006

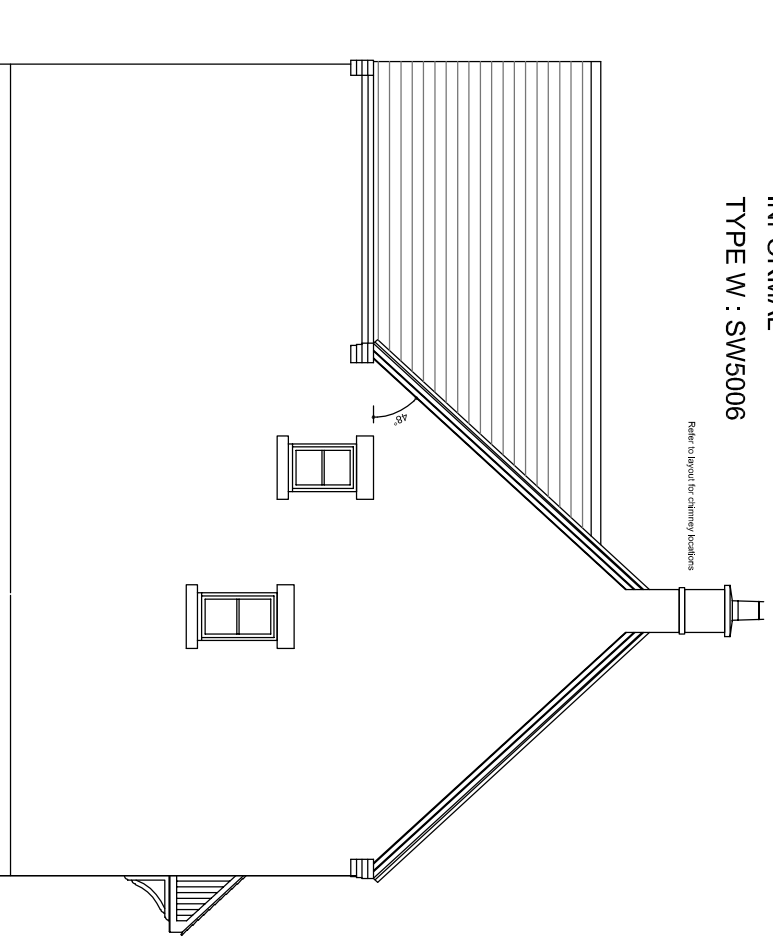

SIDE ELEVATION
INFORMAL
 TYPE W : SW5006

PLOTS 59, 72

© This drawing is subject to copy/right and shall not be reproduced without the written consent of Bovis Homes Ltd.

PLANNING ISSUE

KM4, BICESTER
SW5006 - INFORMAL - RENDER

A3 Original Sheet Size



Bovis Homes Limited.
 Central Region
 Bromwich Court
 Highway Point
 Gorsy Lane
 Colehill
 B46 1JU
 Tel: 01675 437000
 Fax: 01675 437094

PROJECT
 Parcel KM4, Bicester

DRAWING TITLE
 Type W SW5006 - Elevations

SCALE	DATE	DRAWN BY	DRAWING NO.	REV
1:100	JUN 14	NBA	KM4-SW5006-04	