




FRONT ELEVATION
INFORMAL
PLOT : 70,91
TYPE B : P303

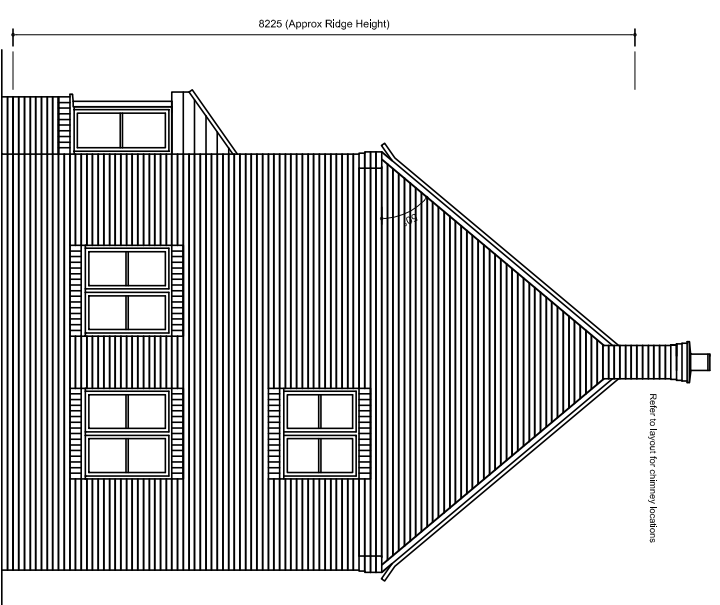

SIDE ELEVATION
INFORMAL
PLOT : 70,91
TYPE B : P303

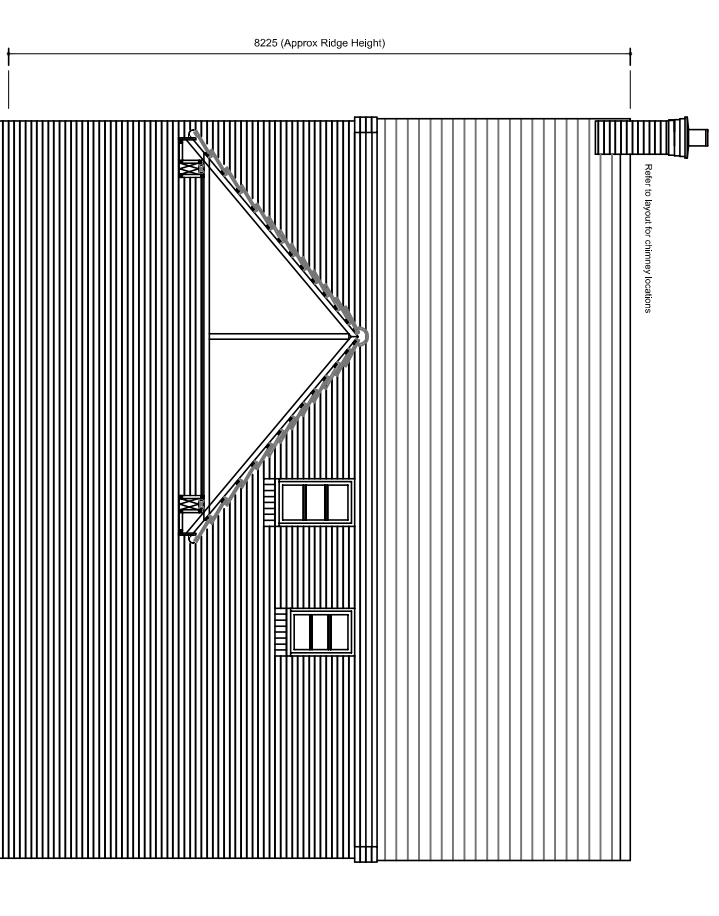

REAR ELEVATION
INFORMAL
PLOT : 70,91
TYPE B : P303

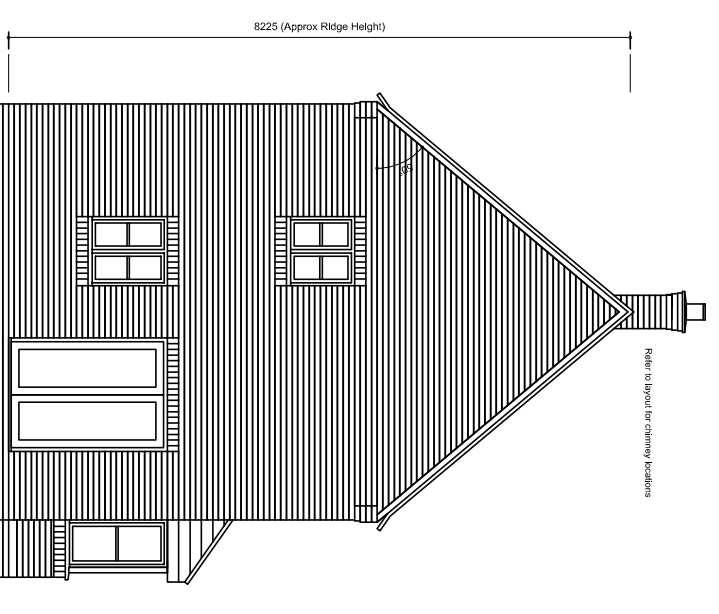

SIDE ELEVATION
INFORMAL
PLOT : 70,91
TYPE B : P303

PLOTS - 70,91 - BRICK

KM4, BICESTER
P303 - INFORMAL - BRICK

© This drawing is subject to copyright and shall not be reproduced without the written consent of Bovis Homes Ltd.

PLANNING ISSUE

Rev. A - Sept. 2014 - Eaves detail updated, Tax window omitted, Window to GF cloaks shown to Plot 81 only, Canopy link shown to Plot 70, 81 & 91 only

PROJECT

Parcel KM4, Bicester

DRAWING TITLE

Type B-P303 - Elevations

SCALE	DATE	DRAWN BY	DRAWING NO.	REV
1:100	JUN 14	NBA	KM4-P303-03	A



Bovis Homes Limited.
 Central Region
 Bromwich Court
 Highway Point
 Gorsley Lane
 Colehill
 B46 1JU
 Tel: 01675 437000
 Fax: 01675 437094

A3 Original Sheet Size