




**FRONT ELEVATION**  
**FORMAL**  
**PLOT : 100**  
**TYPE B : P303**

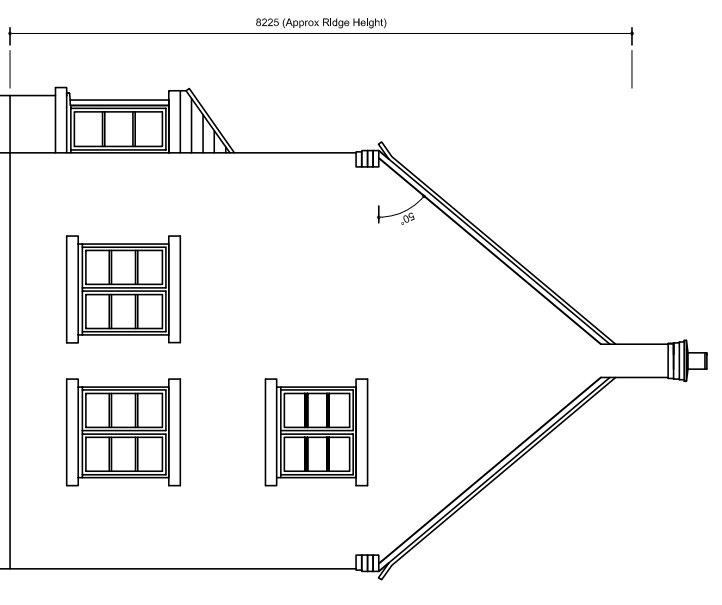

**SIDE ELEVATION**  
**FORMAL**  
**PLOT : 100**  
**TYPE B : P303**

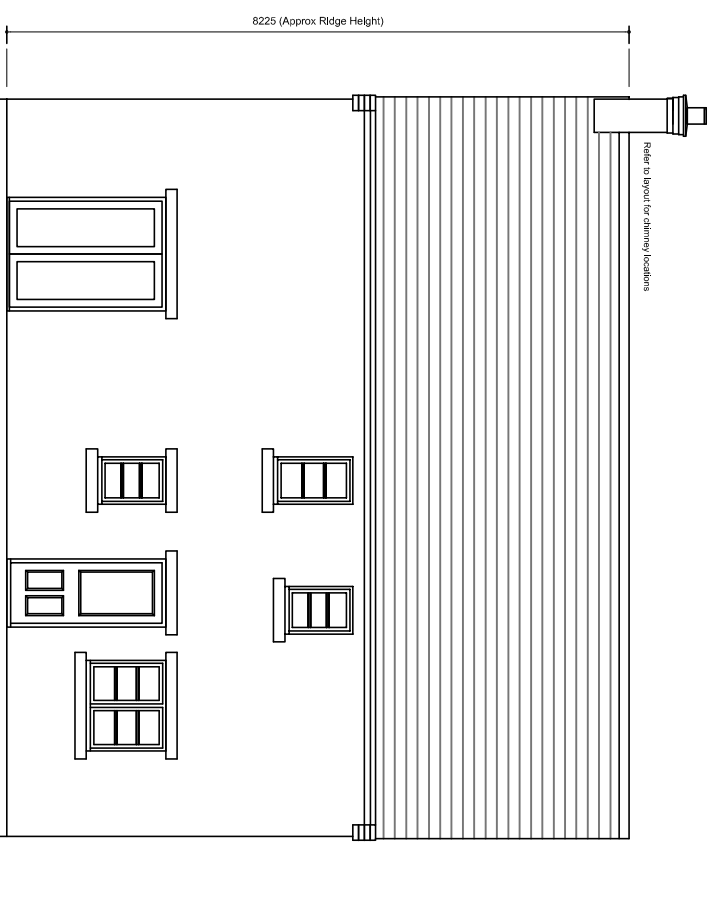

**REAR ELEVATION**  
**FORMAL**  
**PLOT : 100**  
**TYPE B : P303**

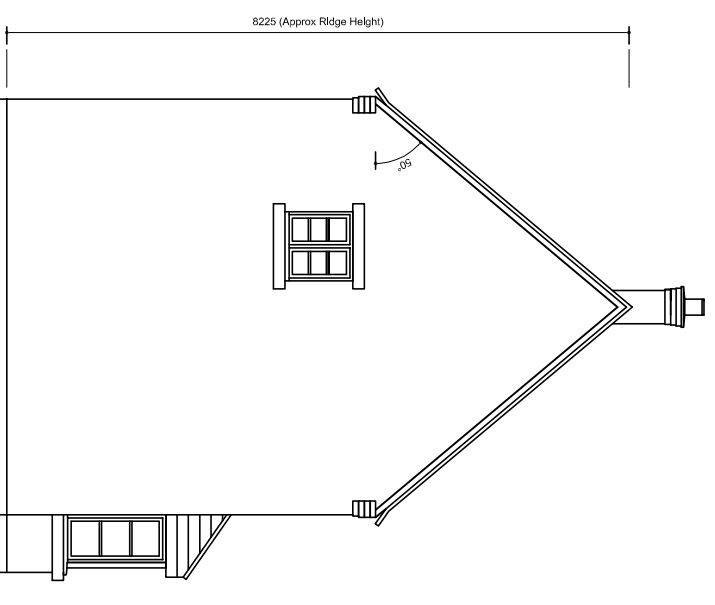

**SIDE ELEVATION**  
**FORMAL**  
**PLOT : 100**  
**TYPE B : P303**

# KM4, BICESTER

© This drawing is subject to copyright and shall not be reproduced without the written consent of Bovis Homes Ltd.

**A3 Original Sheet Size**

## PLANNING ISSUE

Rev. A - Sept. 2014 - Eaves detail updated, Tax window omitted

# P303 - PLOT 100 ONLY

## FORMAL - RENDER

PROJECT

Parcel KM4, Bicester

DRAWING TITLE

Type B-P303 - Elevations - PLOT 100

SCALE	DATE	DRAWN BY	DRAWING NO.	REV
1:100	JUN 14	NBA	KM4-P303-06	A



Bovis Homes Limited.  
 Central Region  
 Bronwich Court  
 Hightway Point  
 Gorsey Lane  
 Colshill  
 B46 1JU  
 Tel: 01675 437000  
 Fax: 01675 437094