




**FRONT ELEVATION**  
**INFORMAL**  
**TYPE E : P404**

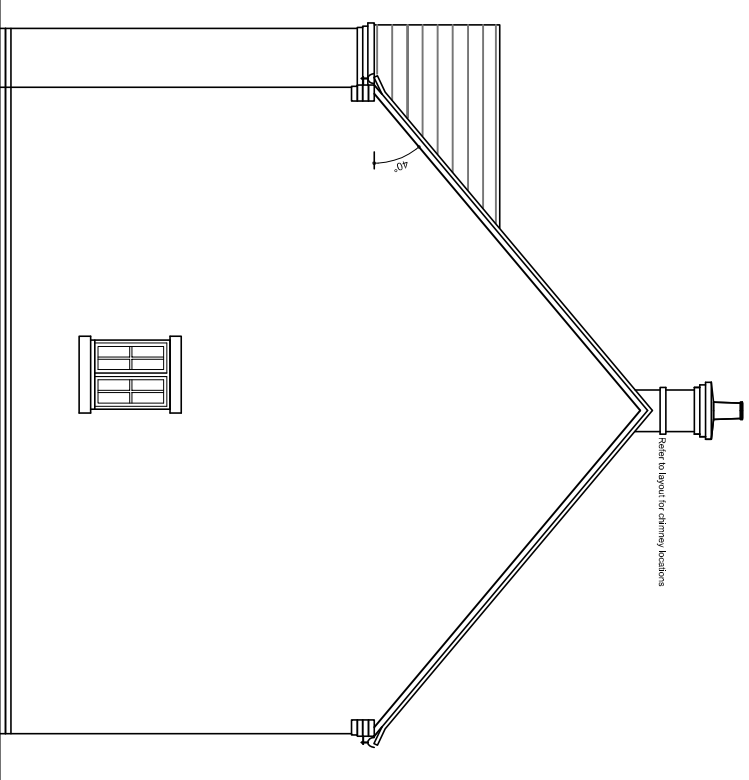

**SIDE ELEVATION**  
**INFORMAL**  
**TYPE E : P404**

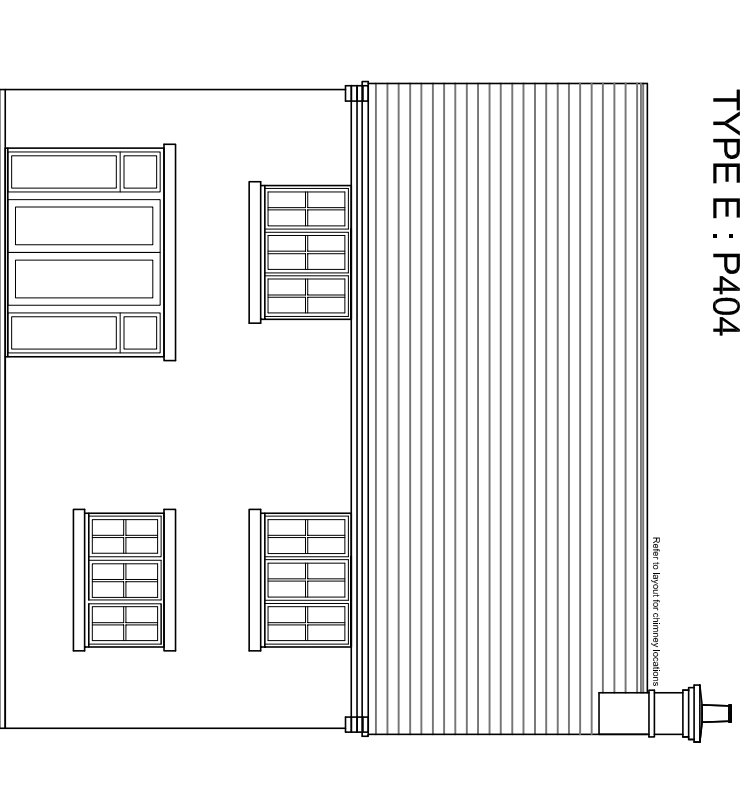

**REAR ELEVATION**  
**INFORMAL**  
**TYPE E : P404**

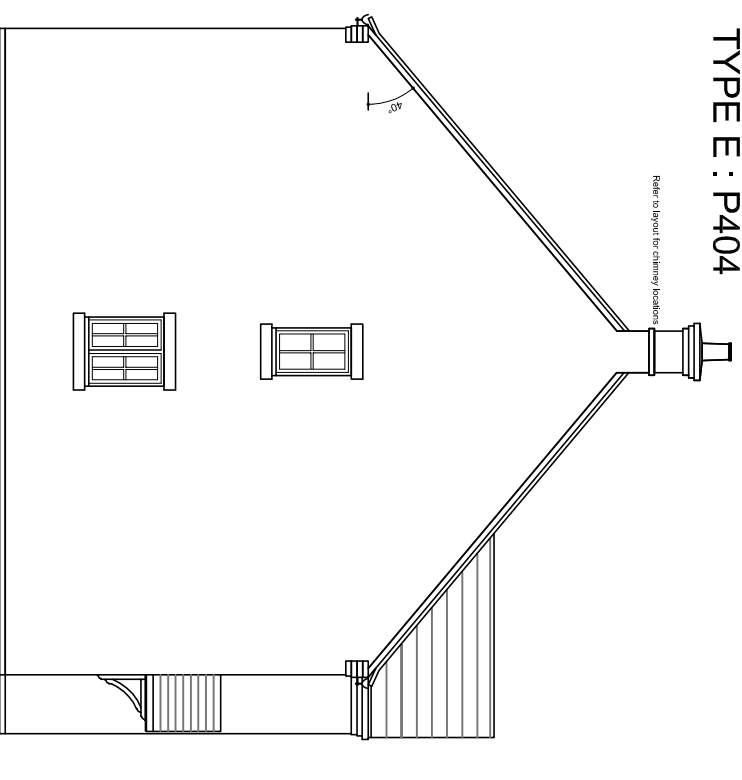

**SIDE ELEVATION**  
**INFORMAL**  
**TYPE E : P404**

PLOT 40

© This drawing is subject to copy/right and shall not be reproduced without the written consent of Bovis Homes Ltd.

**PLANNING ISSUE**

Rev. A - Sept. 2014 - Eaves detail updated, Window size to Study, Bedroom No.1 & Bedroom No.3 amended

**A3 Original Sheet Size**



Bovis Homes Limited.  
 Central Region  
 Bromwich Court  
 Highway Point  
 Corsley Lane  
 Coleshill  
 B46 1JU  
 Tel: 01675 437000  
 Fax: 01675 437094

PROJECT  
 Parcel KM4, Bicester

DRAWING TITLE  
 Type E P404 - Elevations

SCALE	DATE	DRAWN BY	DRAWING NO.	REV
1:100	JUN 14	NBA	KM4-P404-04	A

**KM4, BICESTER**  
**P404 - INFORMAL - RENDER**