




FRONT ELEVATION
INFORMAL
TYPE W : SW5006

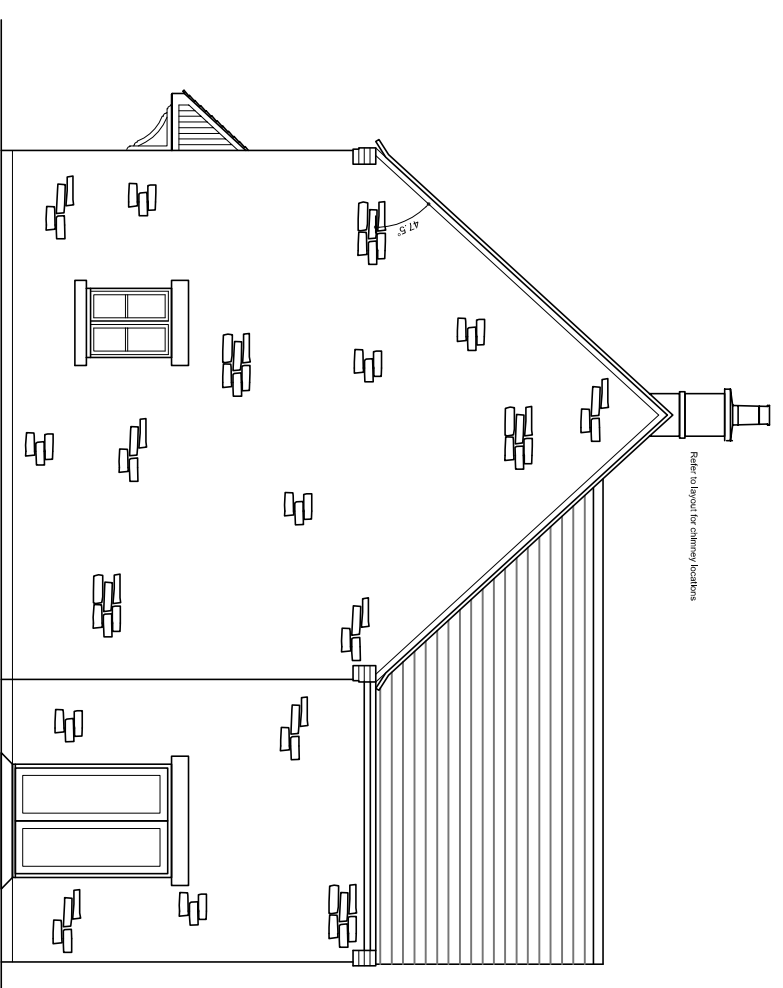

SIDE ELEVATION
INFORMAL
TYPE W : SW5006

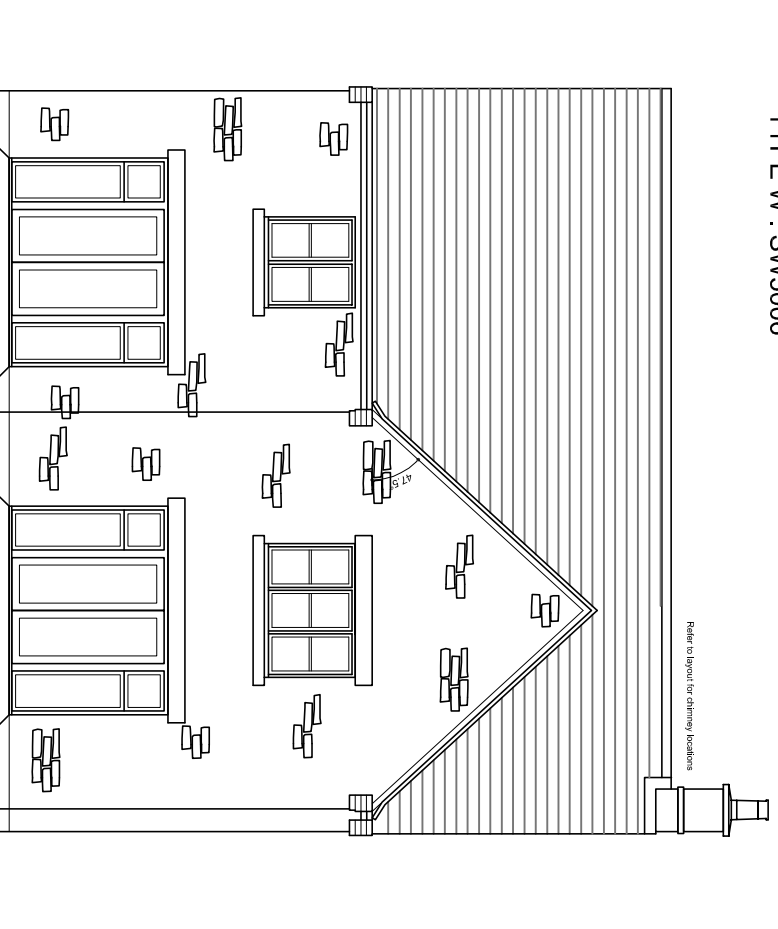

REAR ELEVATION
INFORMAL
TYPE W : SW5006

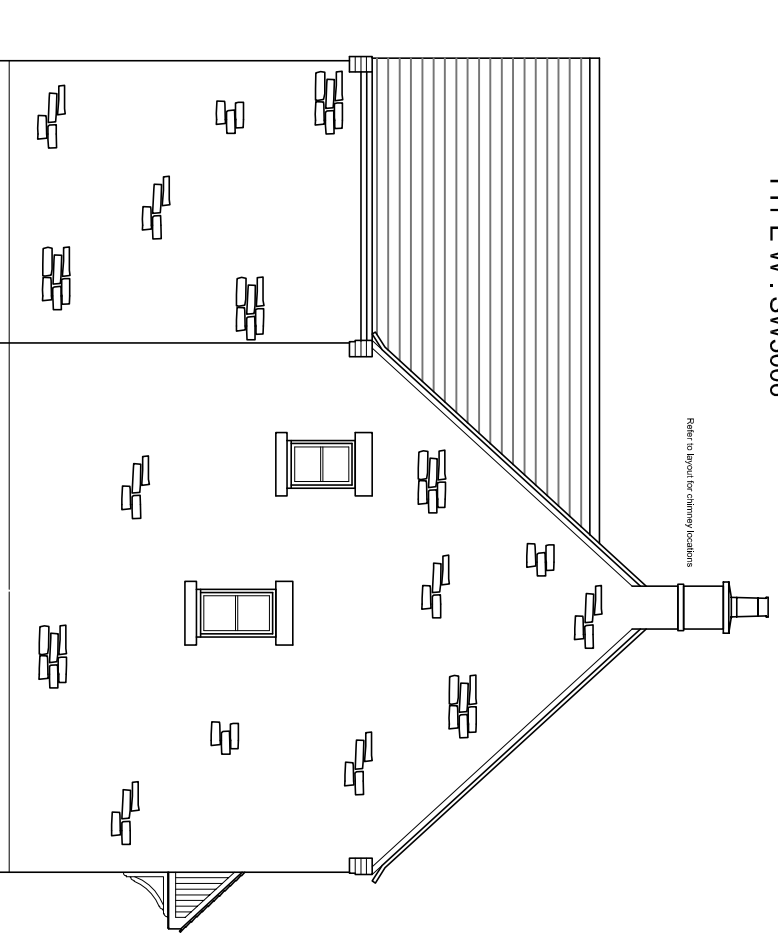

SIDE ELEVATION
INFORMAL
TYPE W : SW5006

PLOTS 71

© This drawing is subject to copy/right and shall not be reproduced without the written consent of Bovis Homes Ltd.

PLANNING ISSUE

Rev. A - Sept. 2014 - Eaves detail updated, Family/Dining & Bedroom
No.1 stepped in 300mm

A3 Original Sheet Size



Bovis Homes Limited.
Central Region
Bromwich Court
Highway Point
Gorsy Lane
Coleshill
B46 1JU
Tel: 01675 437000
Fax: 01675 437094

PROJECT
Parcel KM4, Bicester

DRAWING TITLE
Type W SW5006 - Elevations

SCALE	DATE	DRAWN BY	DRAWING NO.	REV
1:100	JUN 14	NBA	KM4-SW5006-02	A

**KM4, BICESTER
SW5006 - INFORMAL - STONE**