

KM4, BICESTER


SB2

© This drawing is subject to copyright and shall not be reproduced without the written consent of Bovis Homes Ltd.

PLANNING ISSUE

REV A SEPT 14 - REVISED TO SUIT WHEELCHAIR ACCOMMODATION.

A3 Original Sheet Size

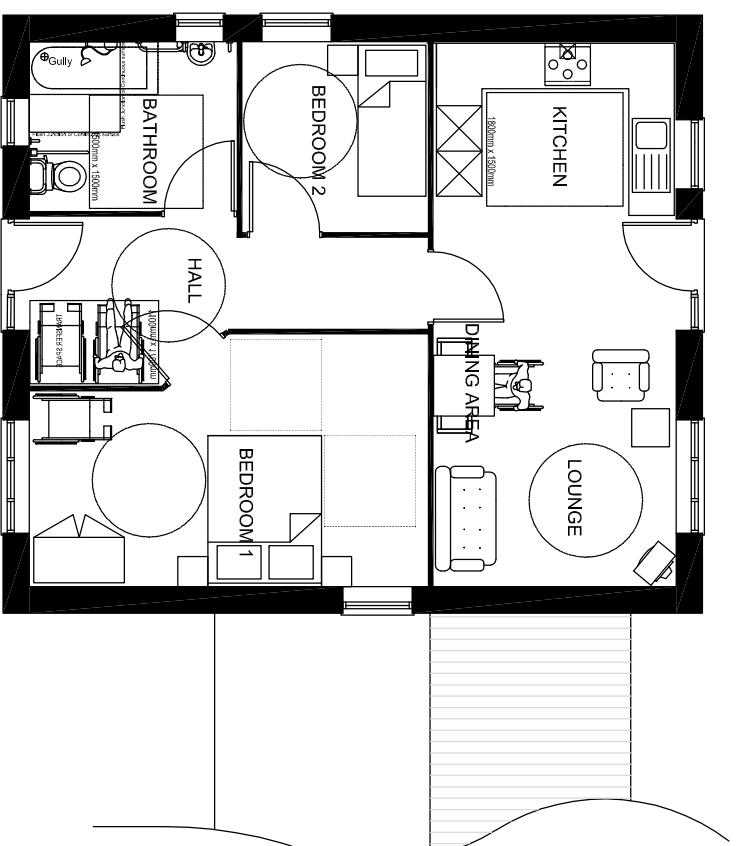

GROUND FLOOR



Bovis Homes Limited.
Central Region
Bromwich Court
Highway Point
Gorsy Lane
Coleshill
B46 1JU
Tel: 01675 437000
Fax: 01675 437094

PROJECT
Parcel KM4, Bicester

DRAWING TITLE
Type SB2- Plans

SCALE	DATE	DRAWN BY	DRAWING NO.	REV
1:100	JUN 14	NBA	KM4-SB2-01	A