



FRONT ELEVATION SIDE ELEVATION

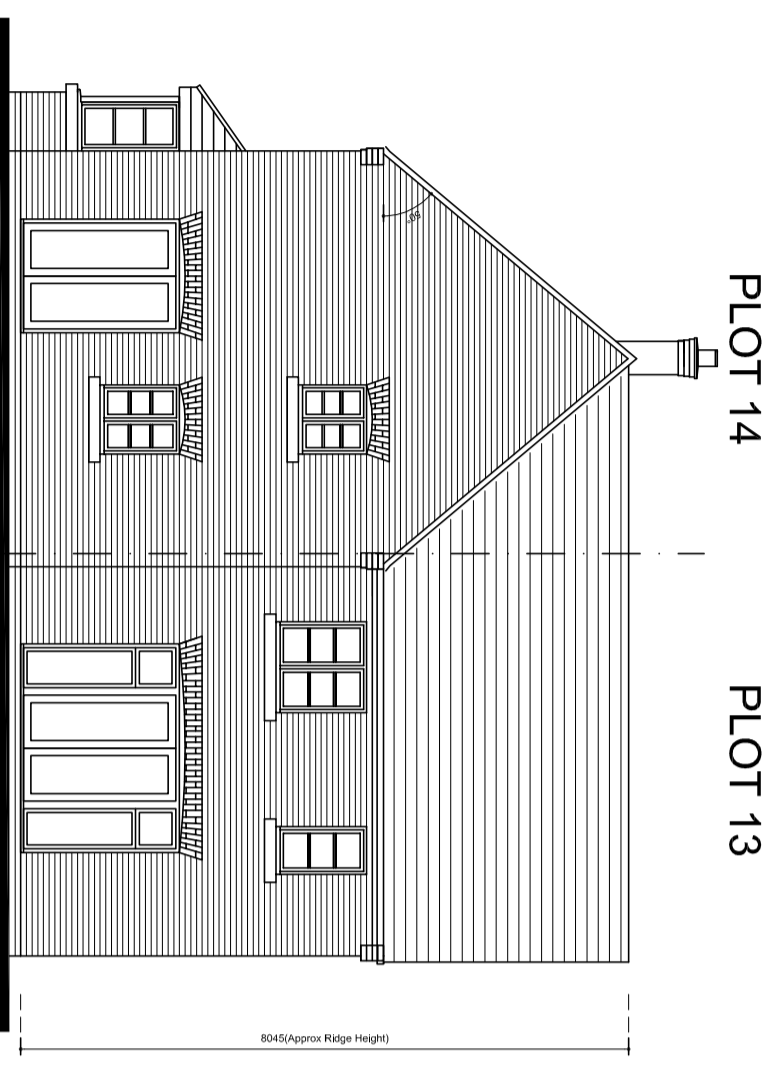


SIDE ELEVATION REAR ELEVATION


GROUND FLOOR PLOT 13

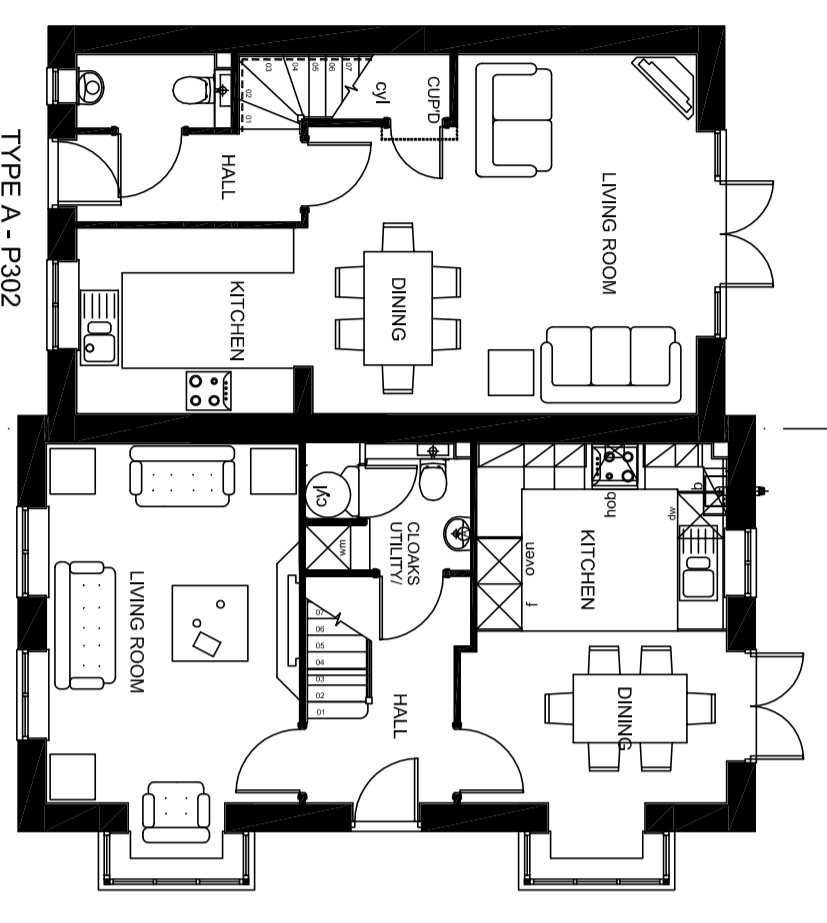

PLOT 14

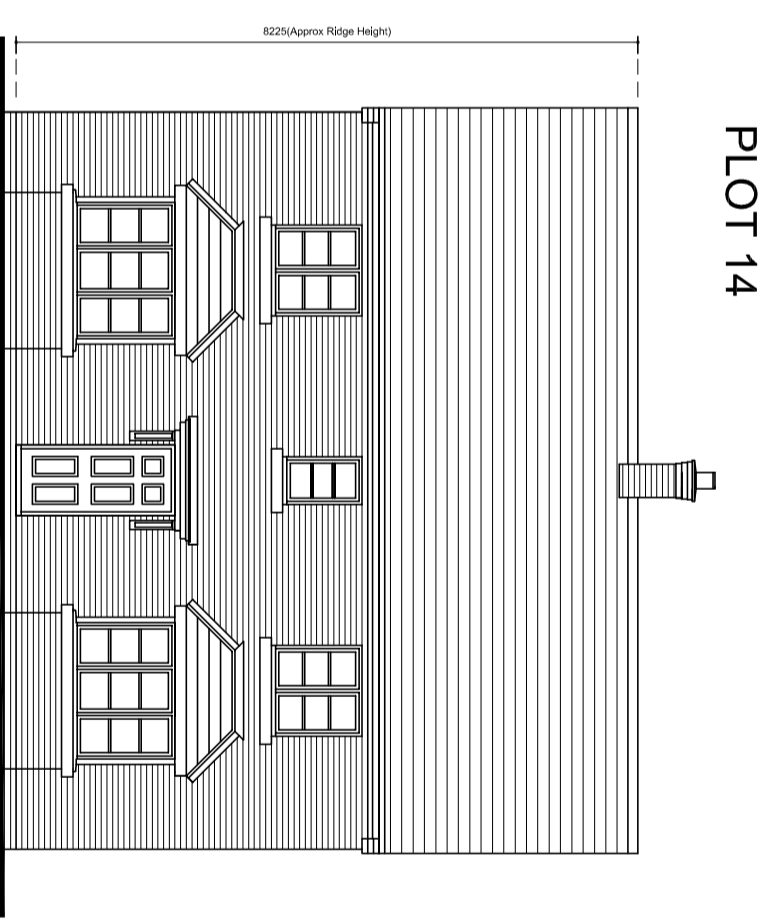


FRONT ELEVATION

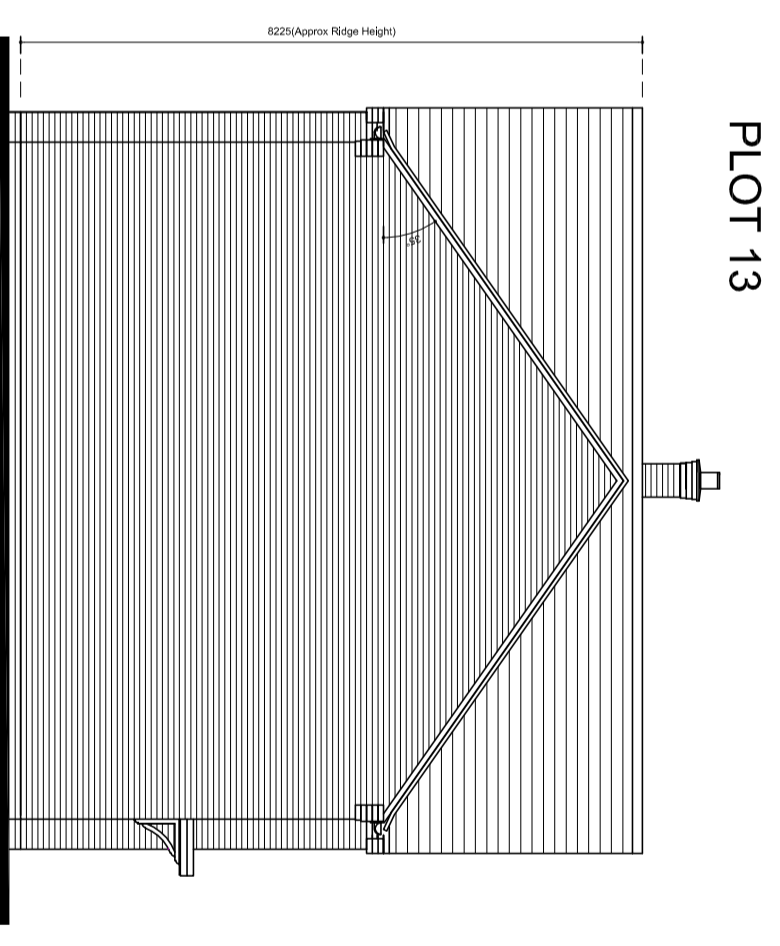


SIDE ELEVATION

FIRST FLOOR PLOT 13

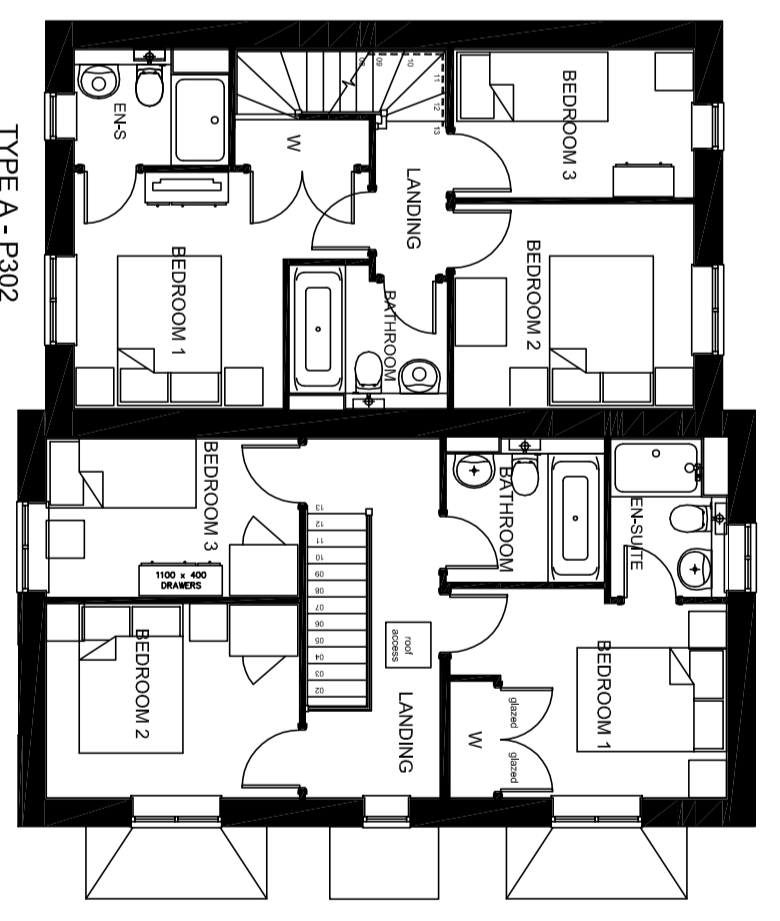

PLOT 14

1:100

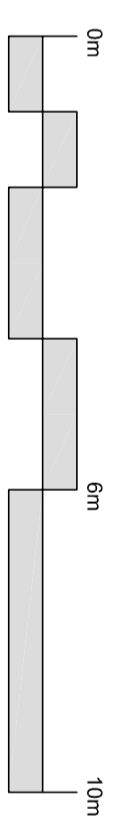

- NOTE:
- Rain water goods to be Black
 - Gas meter boxes to be in ground
 - Electric meter boxes to be finished white
 - Refer to materials layout for all facing materials
 - Refer to Planning layout for Chimney positions

Rev. A - Sept. 2014 - Eaves detail updated

HOUSE BLOCK PLANNING DRAWING
 3 BED COTTAGES
 PROPOSED PLANS & ELEVS
 1:100 @ A2
 KM4-BLOCK-04 PLOTS 13-14 Rev. A

BICESTER KM4