




FRONT ELEVATION

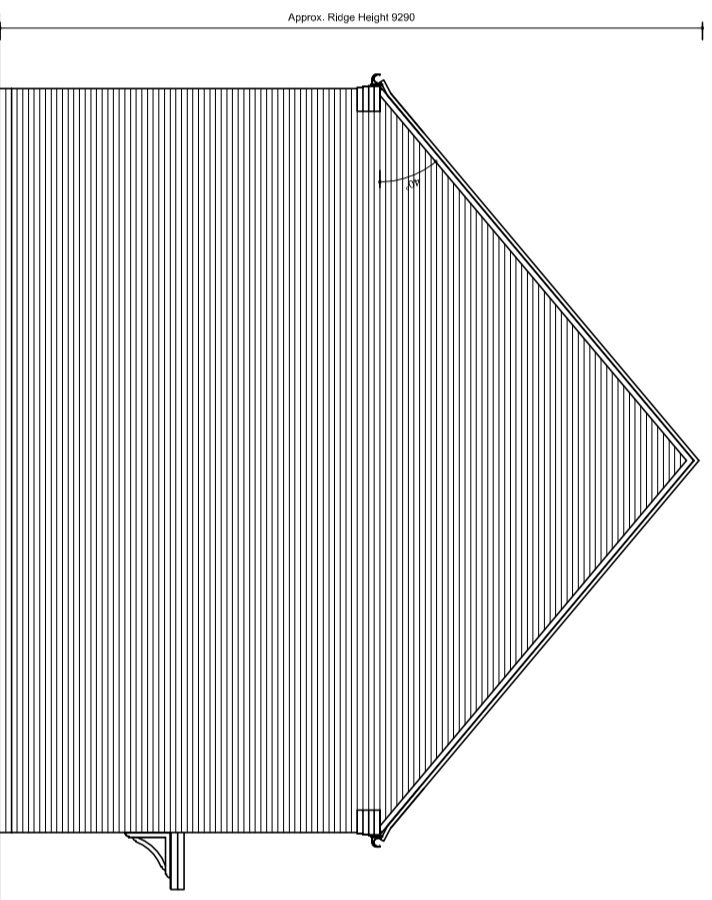


SIDE ELEVATION

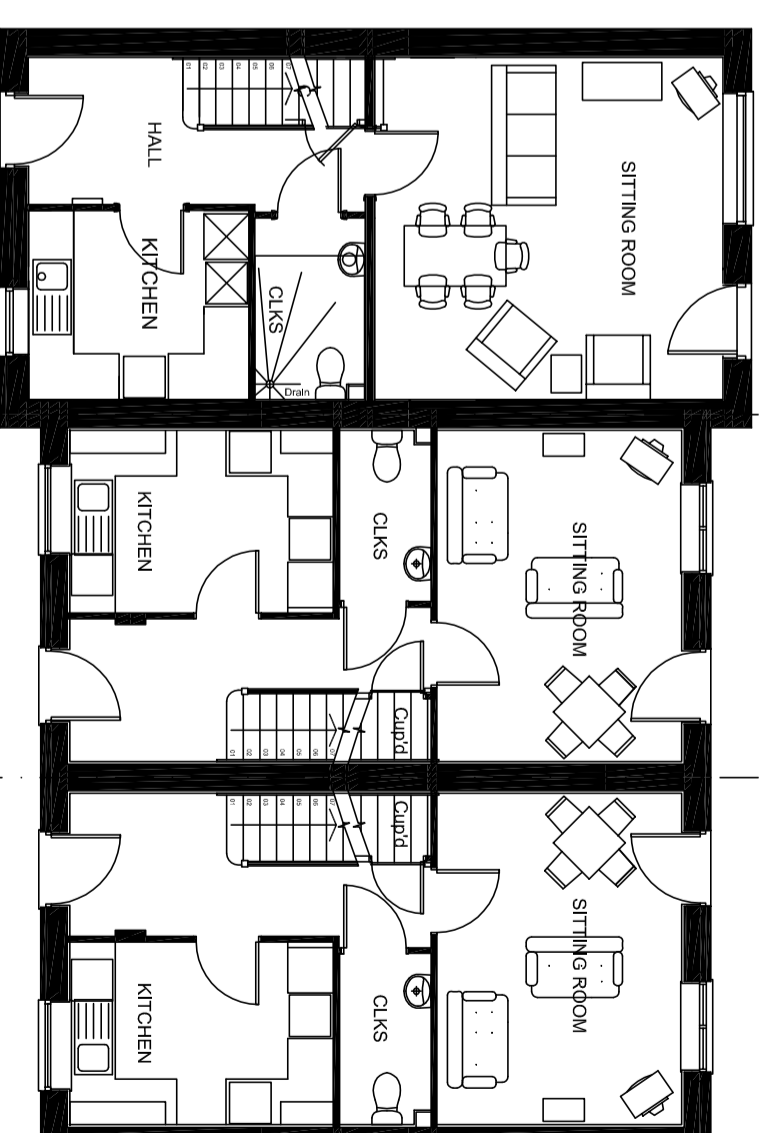


TYPE P - S351 (Rented)
PLOT 17
GROUND FLOOR

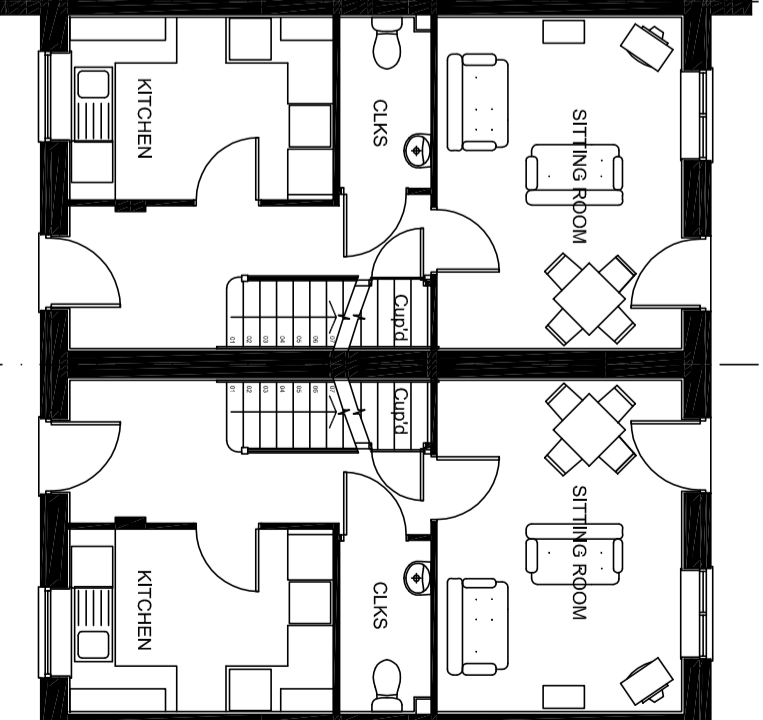


TYPE O - S241 (Rented)
PLOT 18

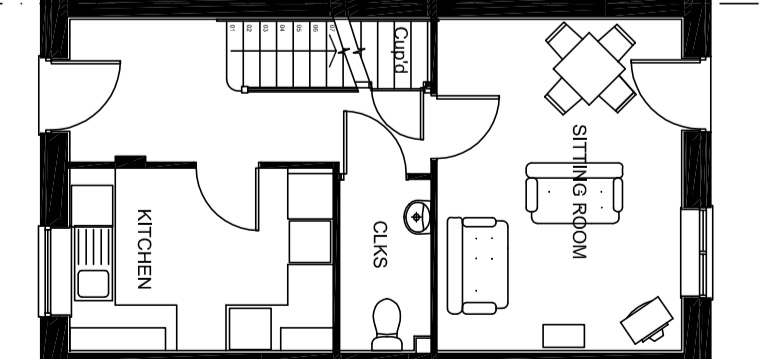


TYPE O - S241 (Rented)
PLOT 19

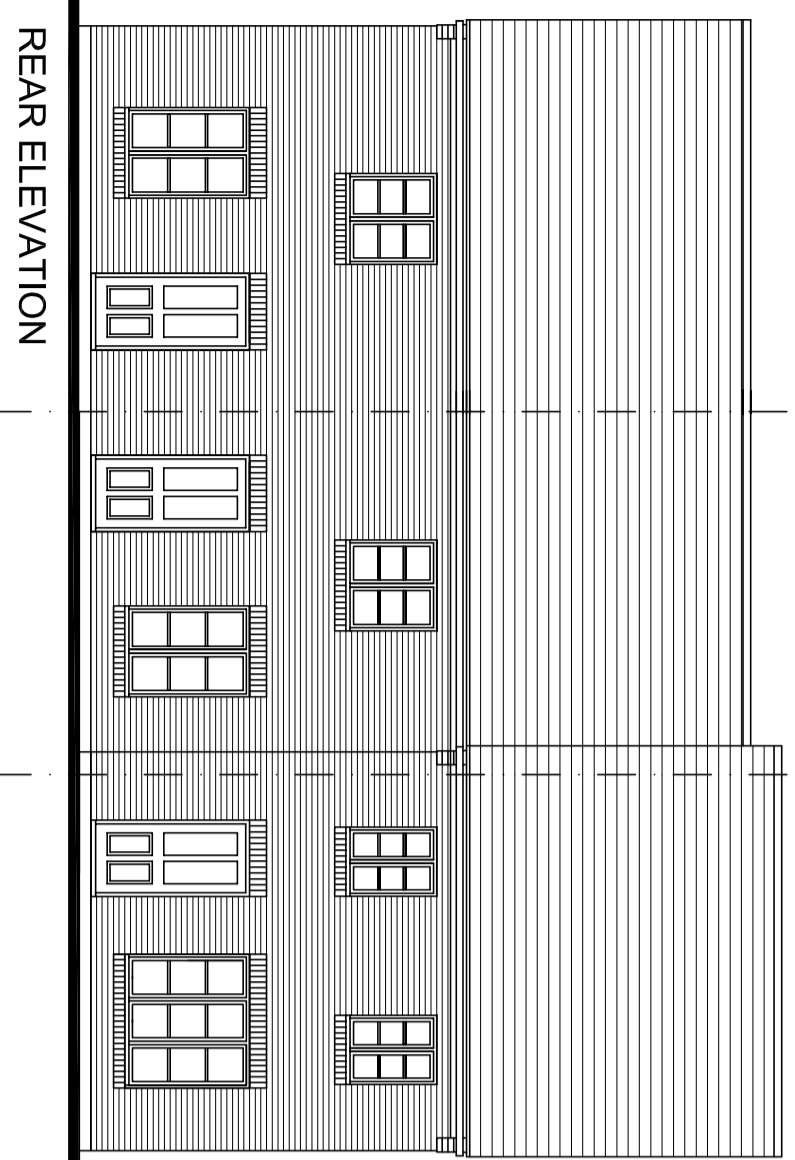


REAR ELEVATION

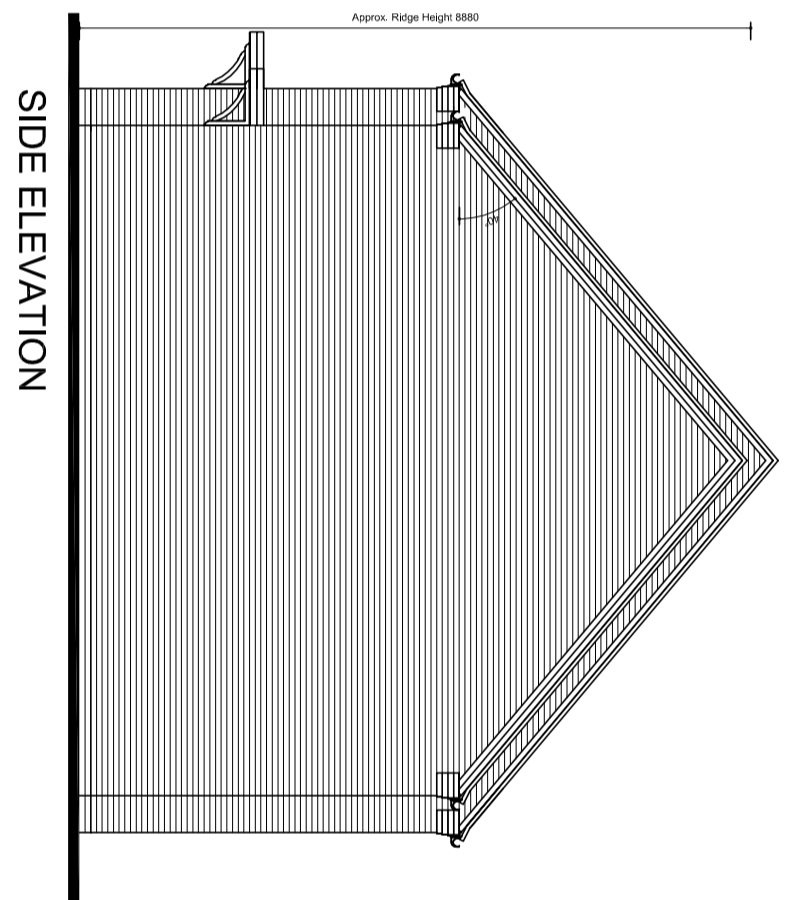


SIDE ELEVATION

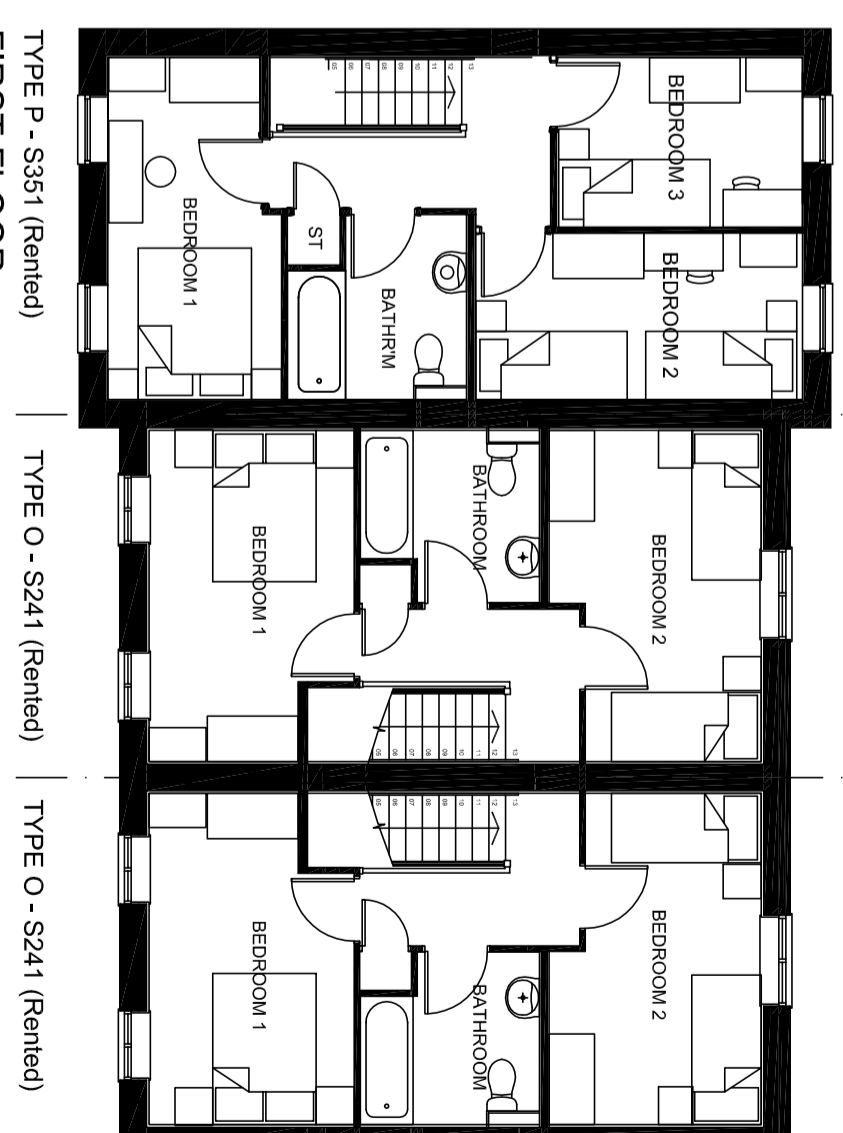

TYPE P - S351 (Rented)
FIRST FLOOR

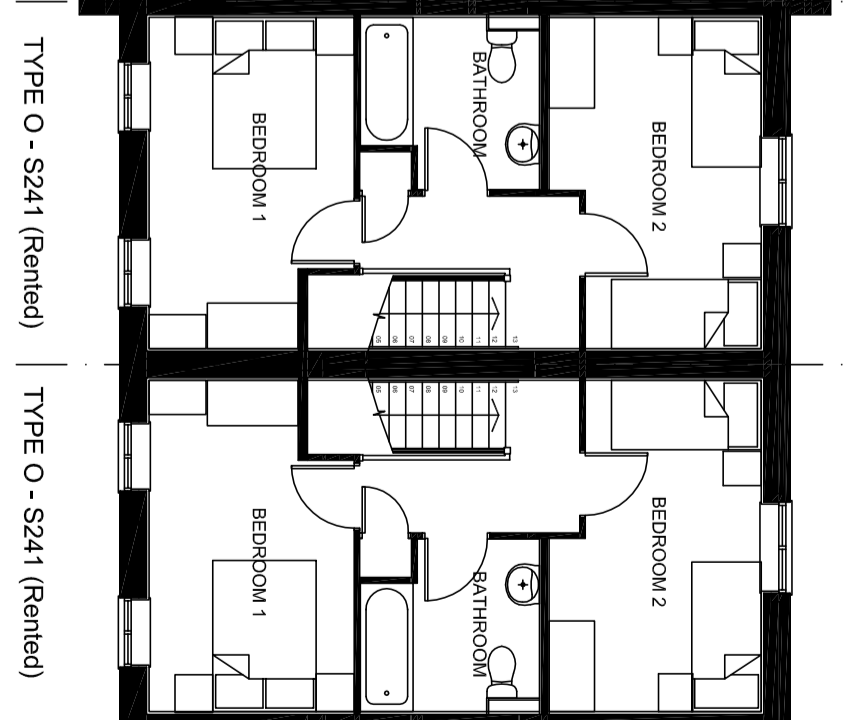

TYPE O - S241 (Rented)
PLOT 18

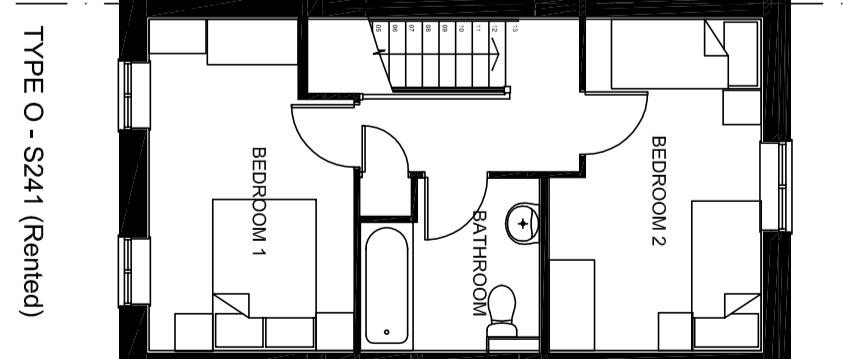

TYPE O - S241 (Rented)
PLOT 19

BICESTER KM4

Rev. A - Sept. 2014 - Eaves detail updated

1:100

- NOTE:
- Rain water goods to be Black
 - Gas meter boxes to be in ground
 - Electric meter boxes to be finished white
 - Refer to materials layout for all facing materials
 - Refer to Planning layout for Chimney positions

HOUSE BLOCK PLANNING DRAWING
2&3 BED COTTAGES
PROPOSED PLANS & ELEVS
1:100 @ A2
KM4-BLOCK-06 PLOTS 17-19 RevA