


PLOT 20

PLOT 21

PLOT 22

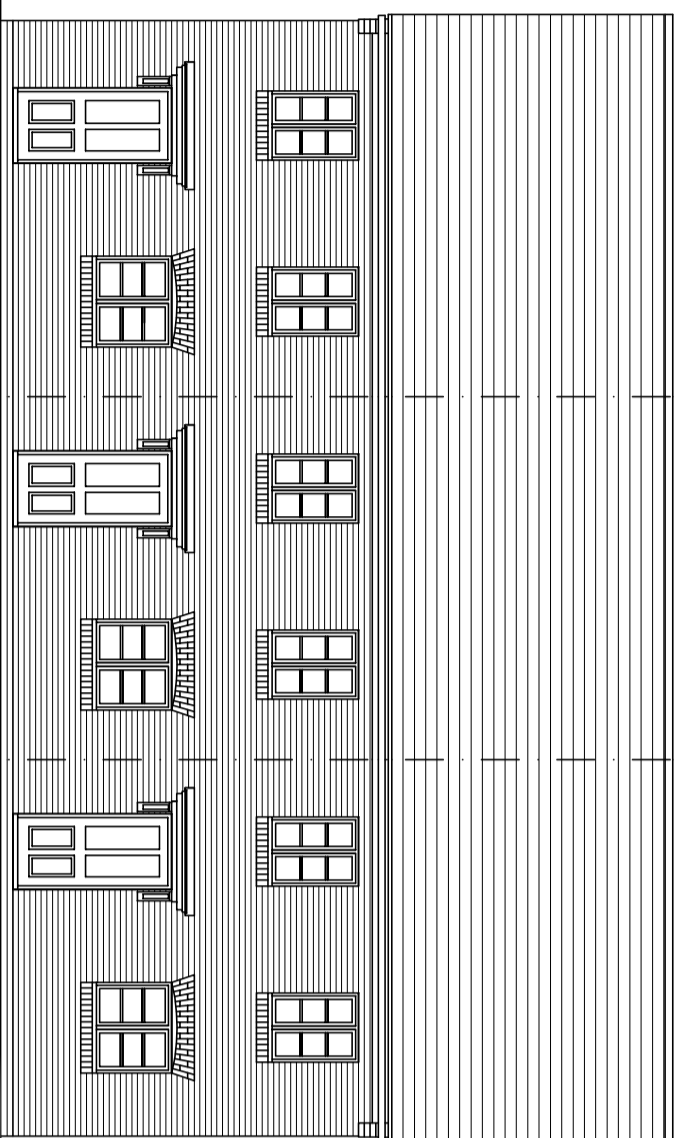


FRONT ELEVATION


PLOT 22

PLOT 21


PLOT 20

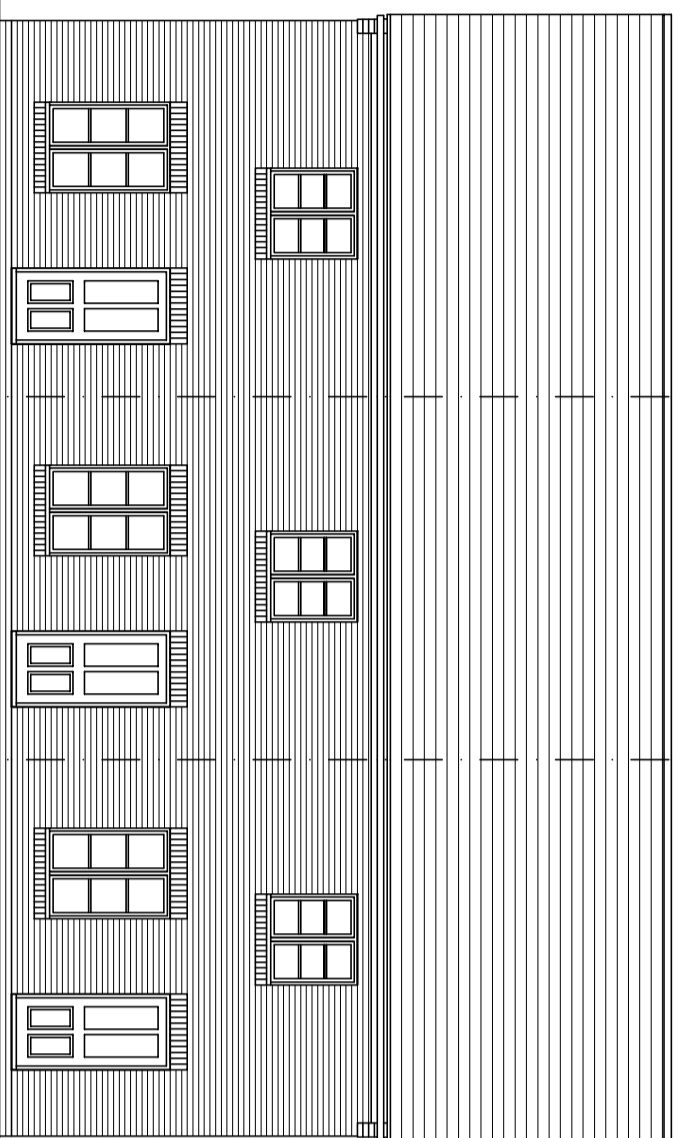


REAR ELEVATION

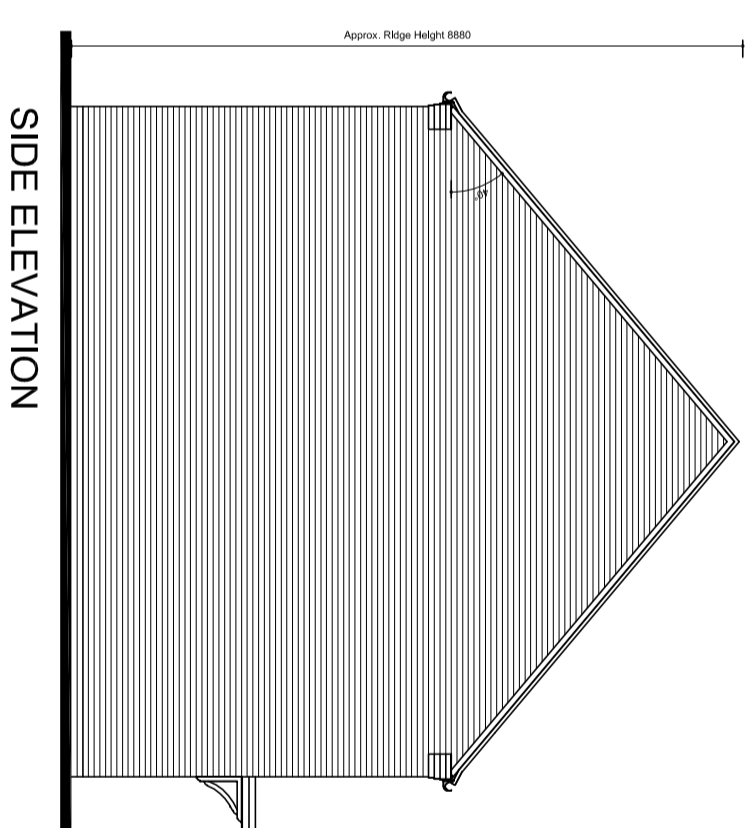

SIDE ELEVATION

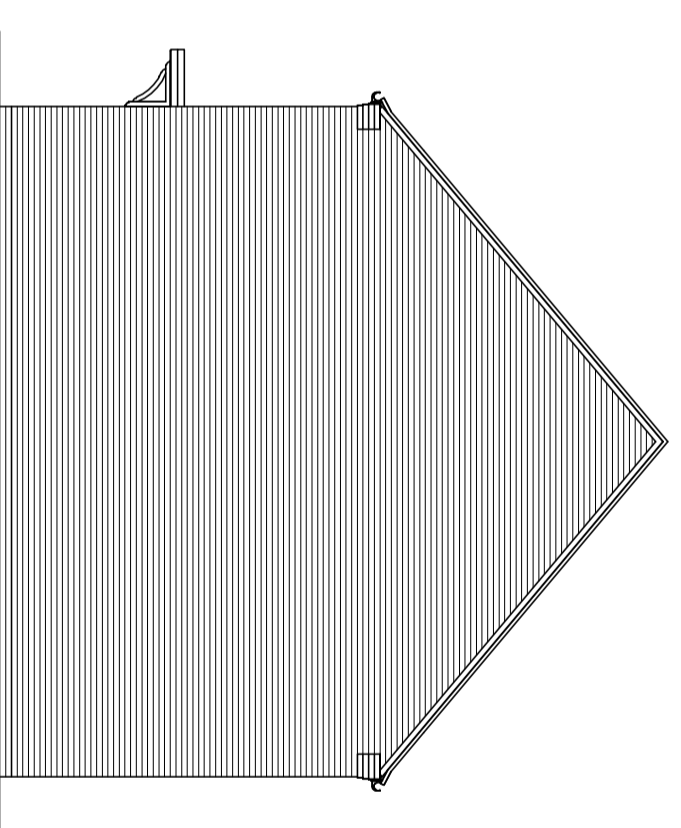


SIDE ELEVATION

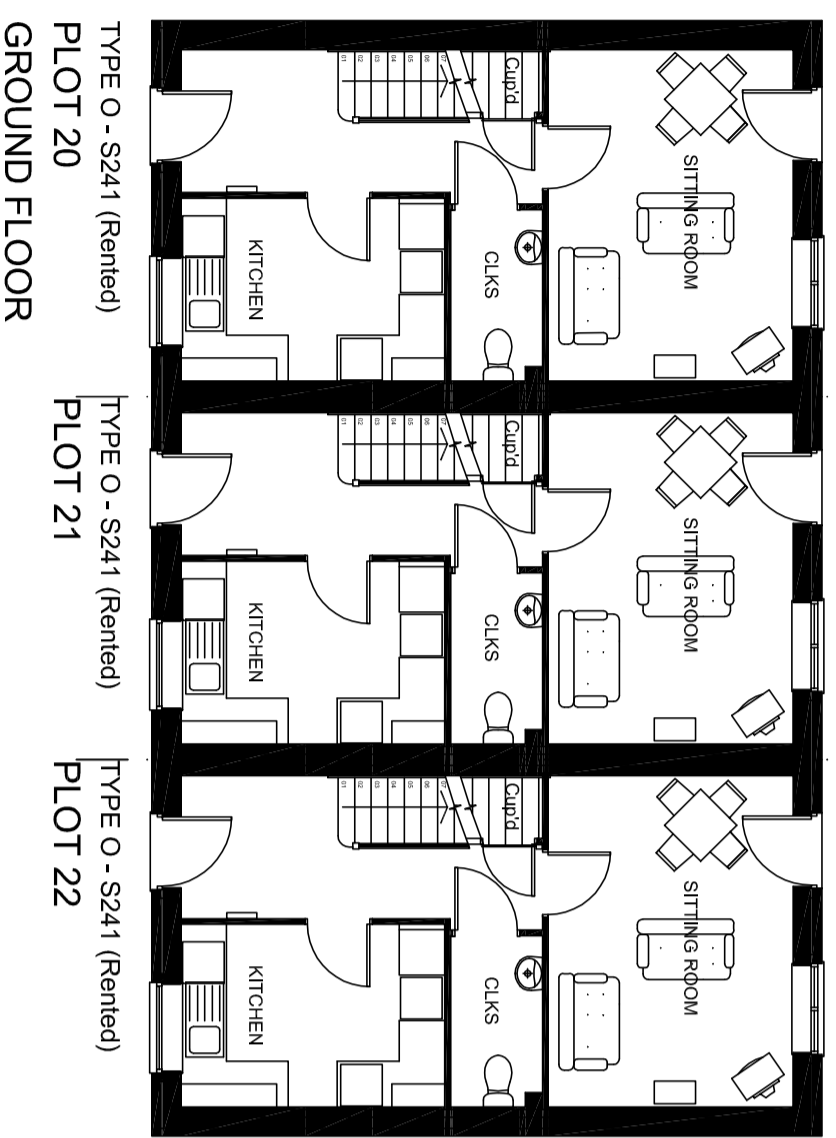

TYPE O - S241 (Rented)
PLOT 20
GROUND FLOOR

TYPE O - S241 (Rented)
PLOT 21

TYPE O - S241 (Rented)
PLOT 22

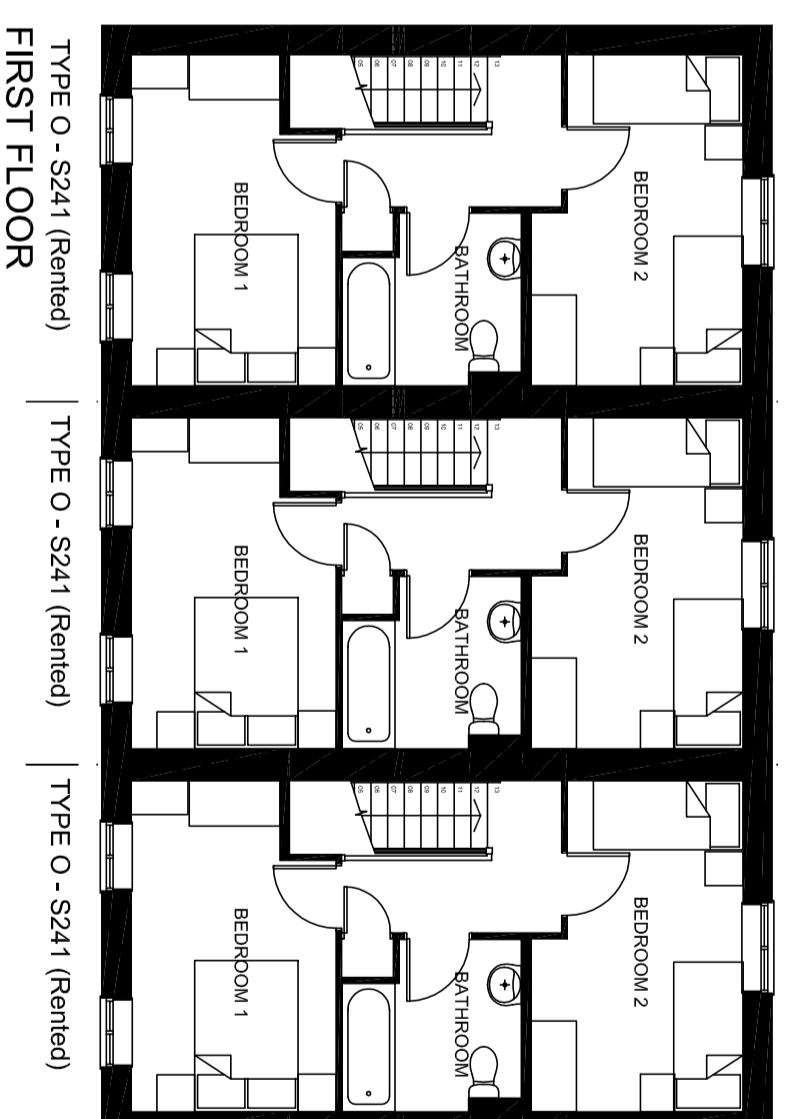


TYPE O - S241 (Rented)
FIRST FLOOR

TYPE O - S241 (Rented)

TYPE O - S241 (Rented)

1:100

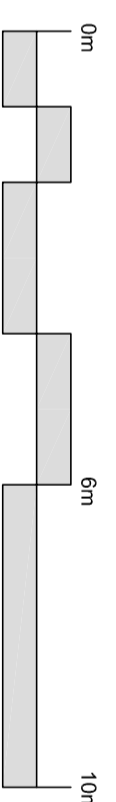

NOTE:

- Rain water goods to be Black
- Gas meter boxes to be in ground
- Electric meter boxes to be finished white
- Refer to materials layout for all facing materials
- Refer to Planning layout for Chimney positions

Rev. A - Sept. 2014 - Eaves detail updated

HOUSE BLOCK PLANNING DRAWING
 2 BED COTTAGES
 PROPOSED PLANS & ELEVS
 1:100 @ A2
 KM4-BLOCK-07 PLOTS-20-22 RevA

BICESTER KM4