


PLOT 23


PLOT 24

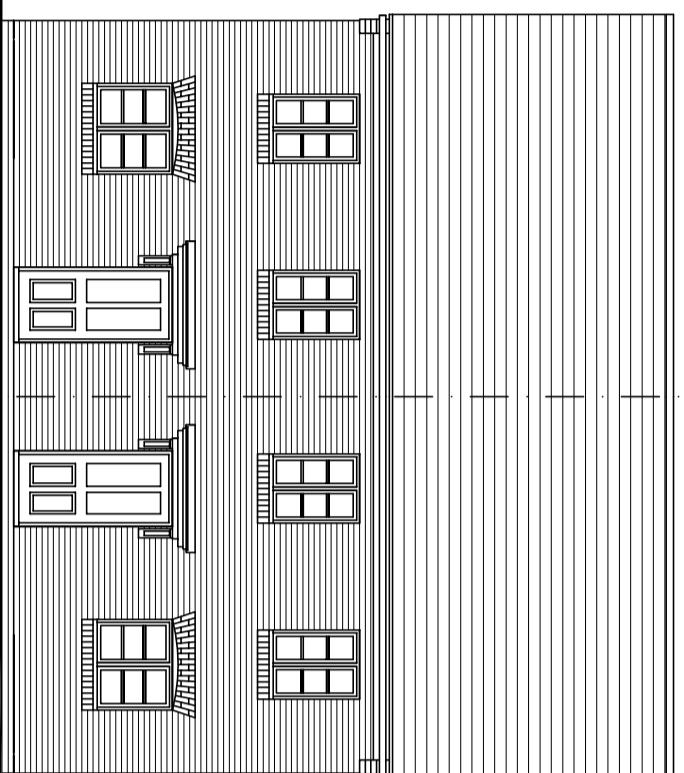


FRONT ELEVATION

PLOT 24

PLOT 23

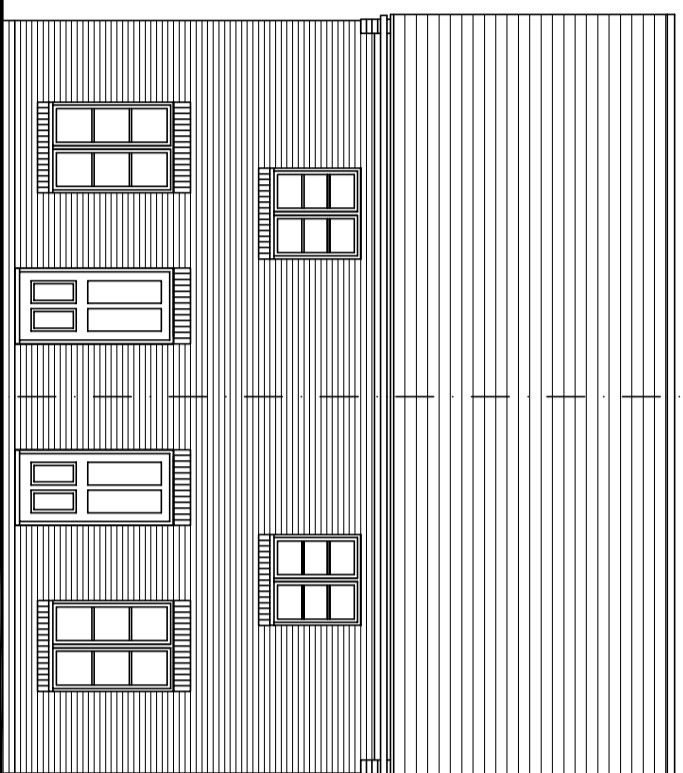


REAR ELEVATION

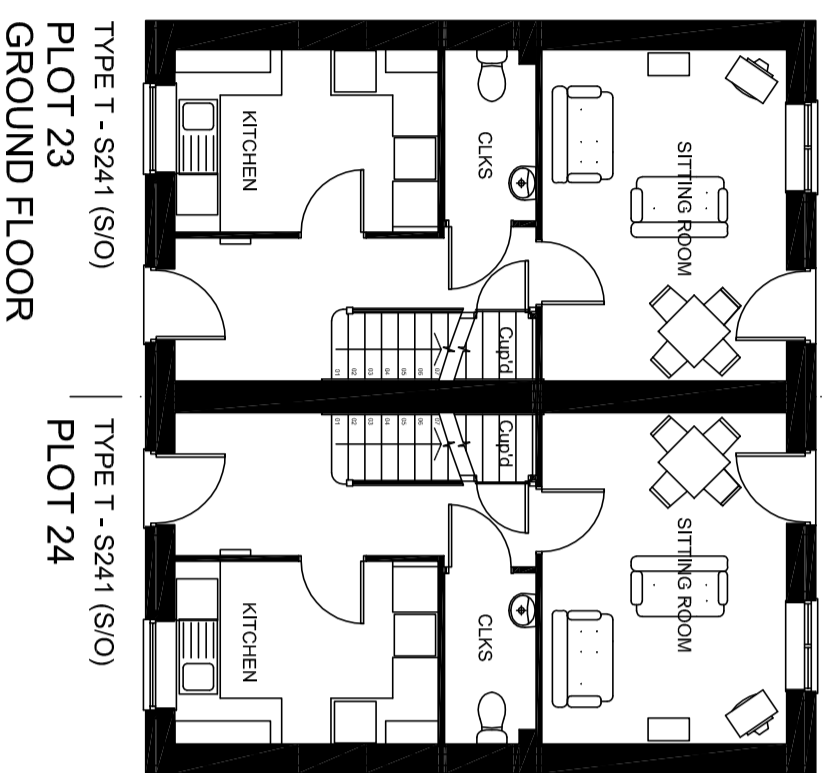


TYPE T - S241 (S/O)
PLOT 23
GROUND FLOOR

TYPE T - S241 (S/O)
PLOT 24


Approx. Ridge Height 8800

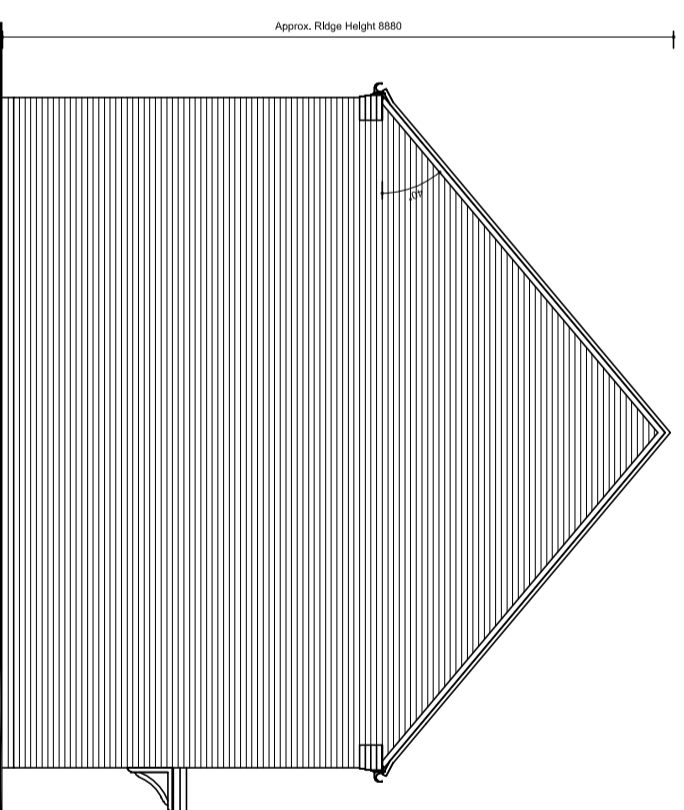

SIDE ELEVATION

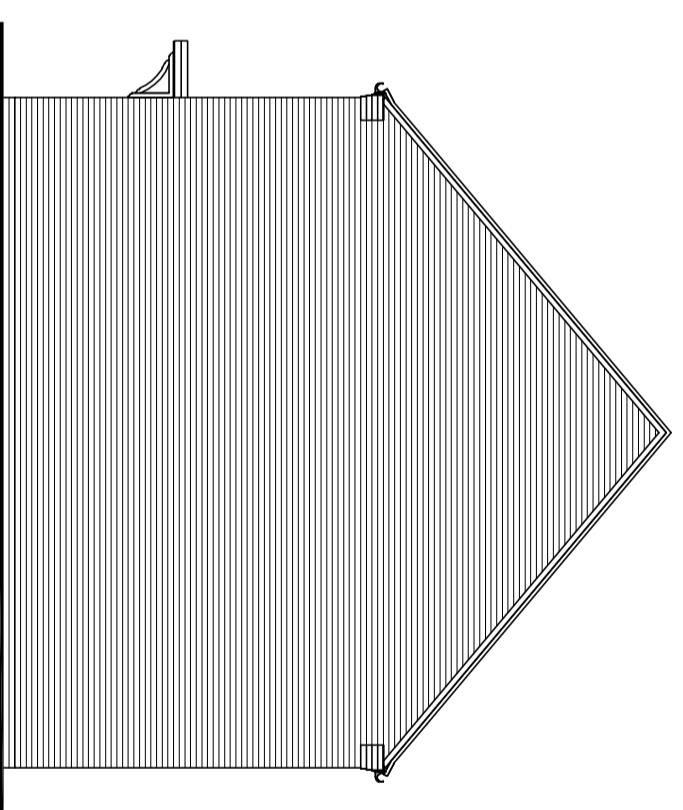


SIDE ELEVATION

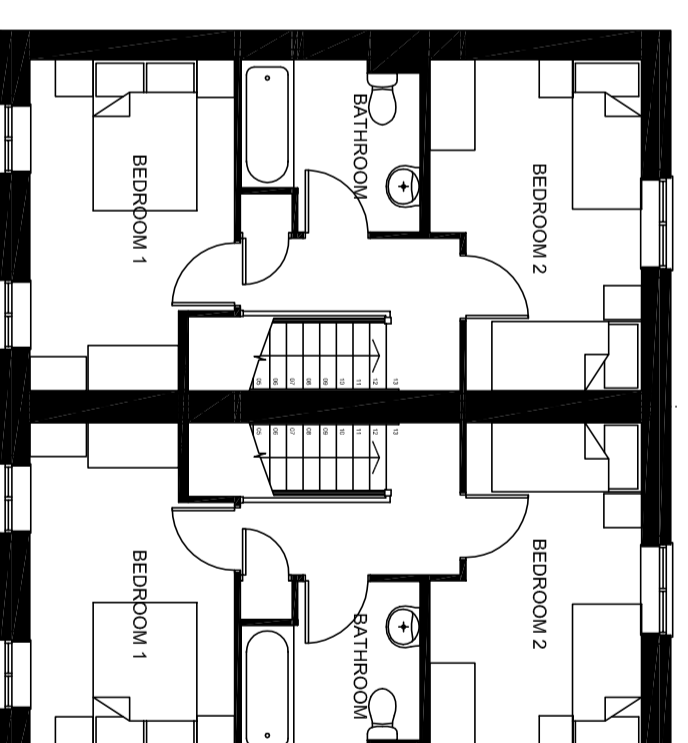

TYPE T - S241 (S/O)
FIRST FLOOR

TYPE T - S241 (S/O)

1:100

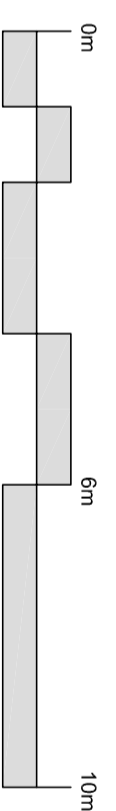

NOTE:

- Rain water goods to be Black
- Gas meter boxes to be in ground
- Electric meter boxes to be finished white
- Refer to materials layout for all facing materials
- Refer to Planning layout for Chimney positions

Rev. A - Sept. 2014 - Eaves detail updated

HOUSE BLOCK PLANNING DRAWING
 2 BED COTTAGES
 PROPOSED PLANS & ELEVS
 1:100 @ A2
 KM4-BLOCK-08 PLOTS 23-24 RevA

BICESTER KM4