

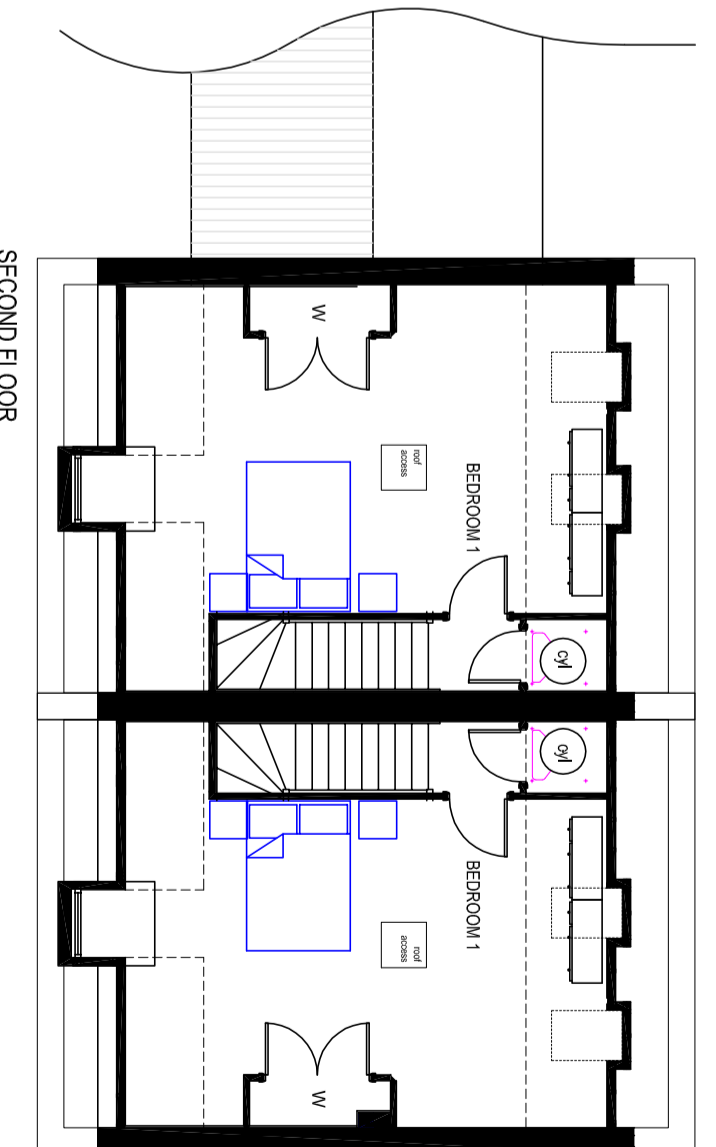
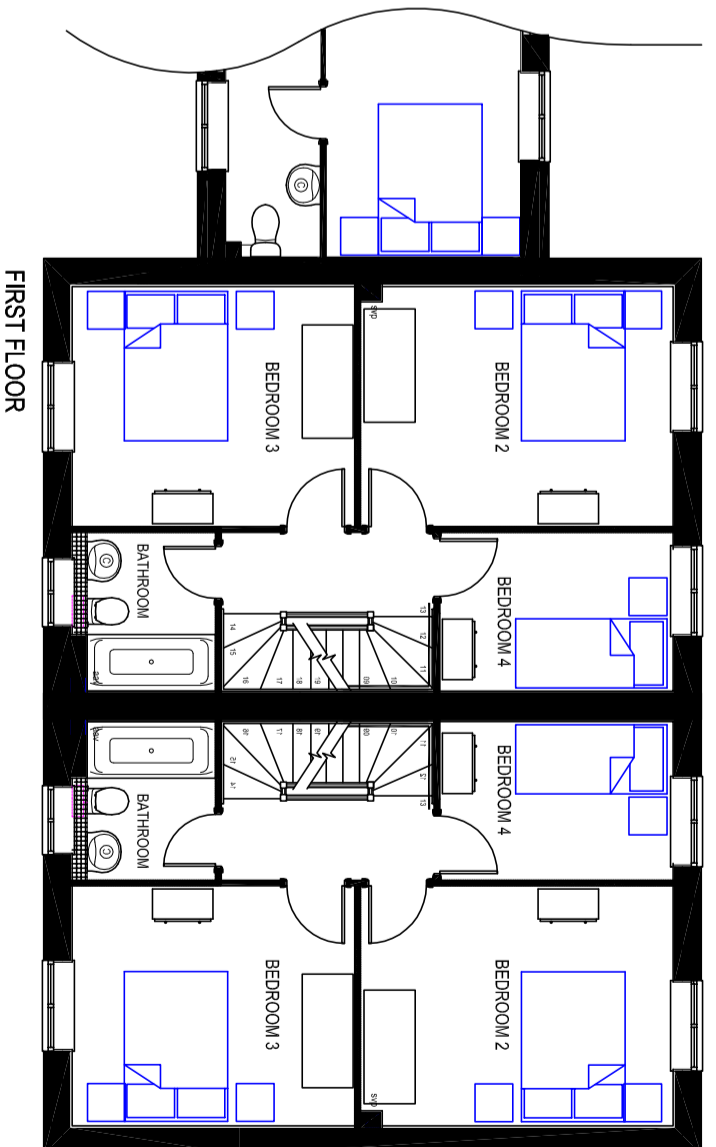
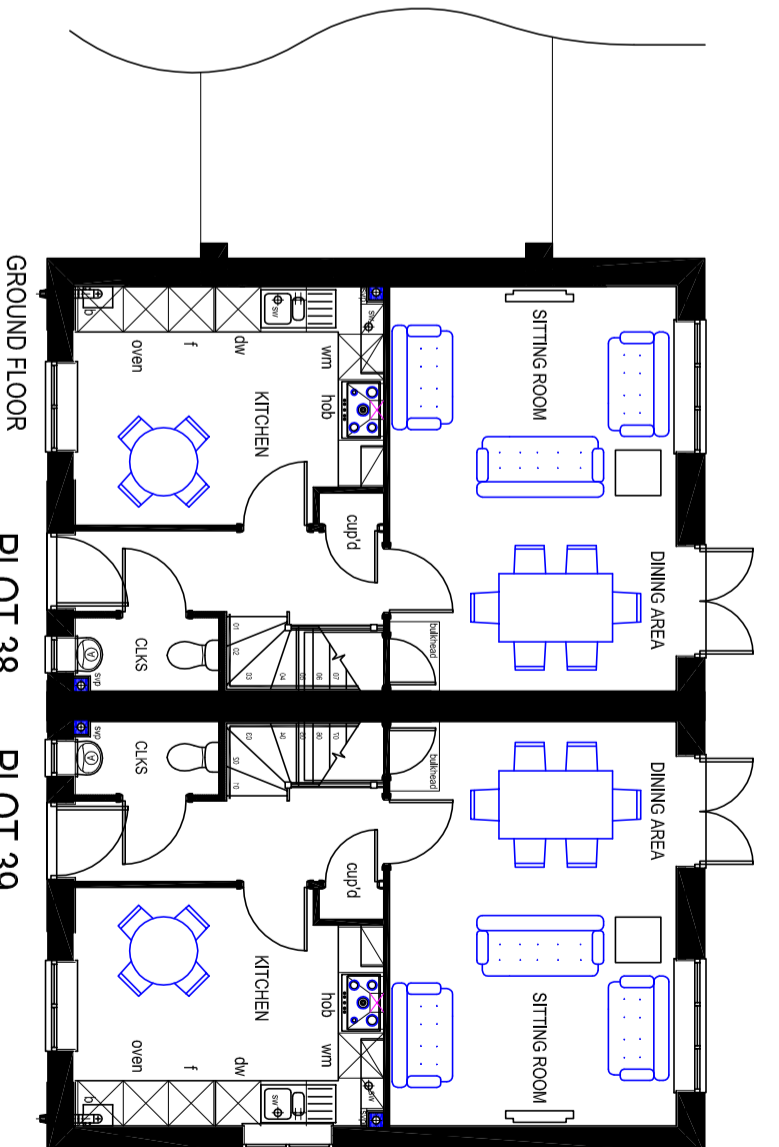
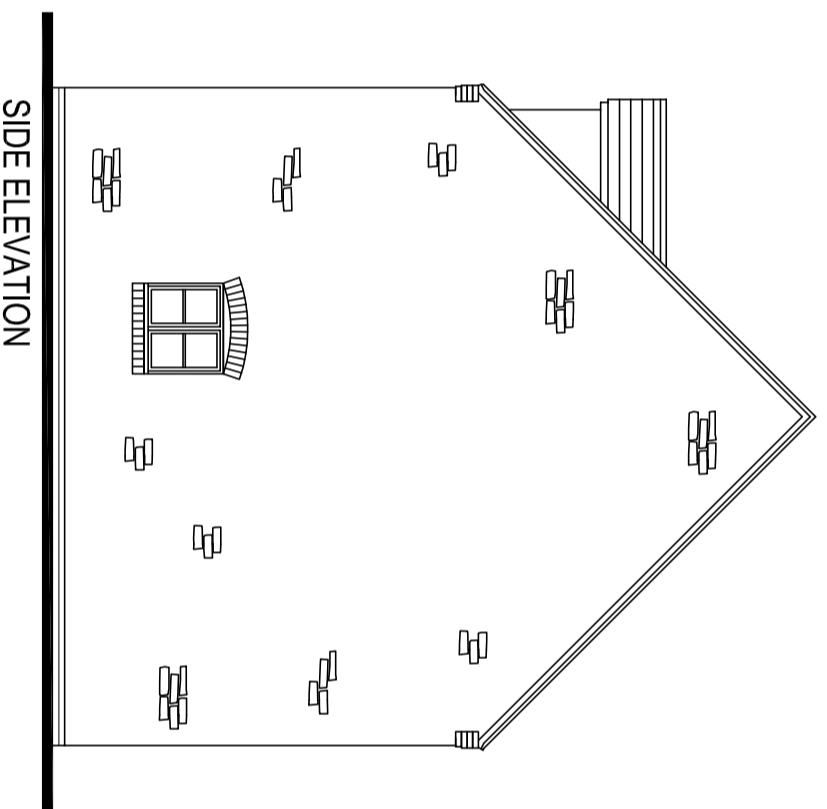
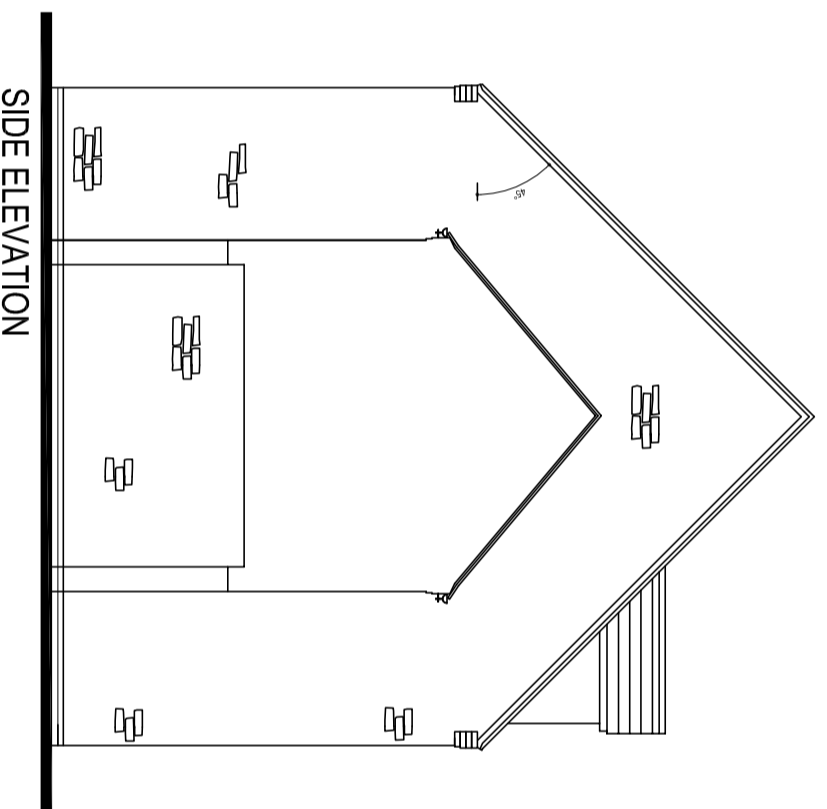
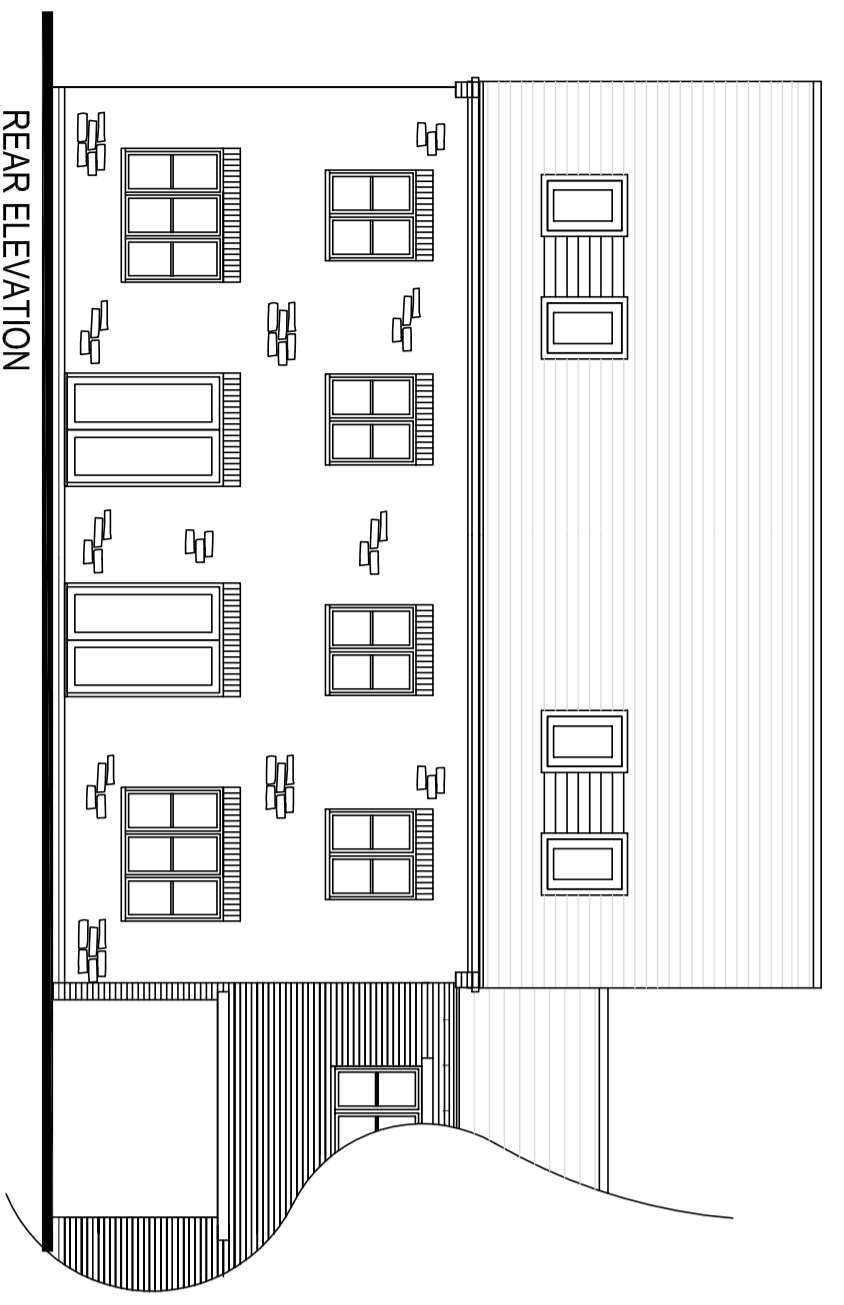


# BICESTER KM4

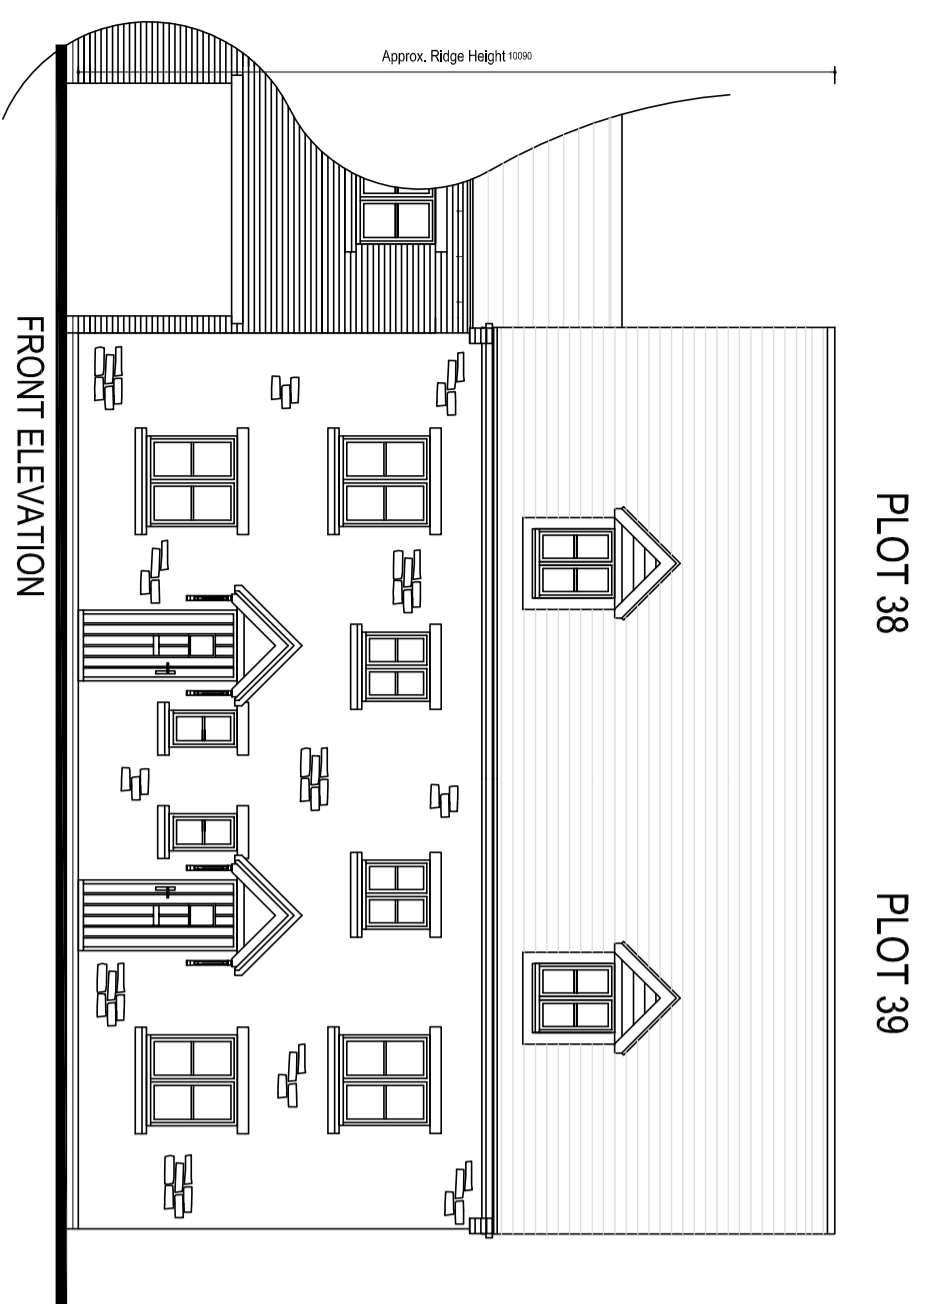

1:100

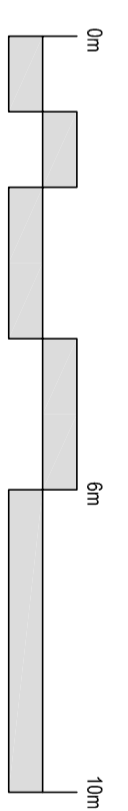

- NOTE:**
- Rain water goods to be Black
  - Gas meter boxes to be in ground
  - Electric meter boxes to be finished white
  - Refer to materials layout for all facing materials
  - Refer to Planning layout for Chimney positions

**HOUSE BLOCK PLANNING DRAWING**  
**4 BED COTTAGES**  
**PROPOSED PLANS & ELEVS**  
**1:100 @ A2**  
**KM4-BLOCK-12 PLOTS 38-39 Rev B**

Rev. B - Sept. 2014 - Eaves detail updated