


BICESTER KM4

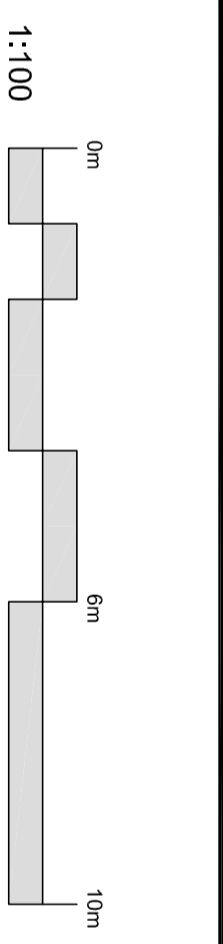

NOTE:
 - Rain water goods to be Black
 - Gas meter boxes to be in ground
 - Electric meter boxes to be finished white
 - Refer to materials layout for all facing materials
 - Refer to Planning layout for Chimney positions

HOUSE BLOCK PLANNING DRAWING
3&4 BED COTTAGES
PROPOSED PLANS & ELEVS
1:100 @ A2
KM4-BLOCK-14 PLOTS 49-51 Rev B

Rev. B - Sept. 2014 - Eaves detail updated