



BICESTER KM4

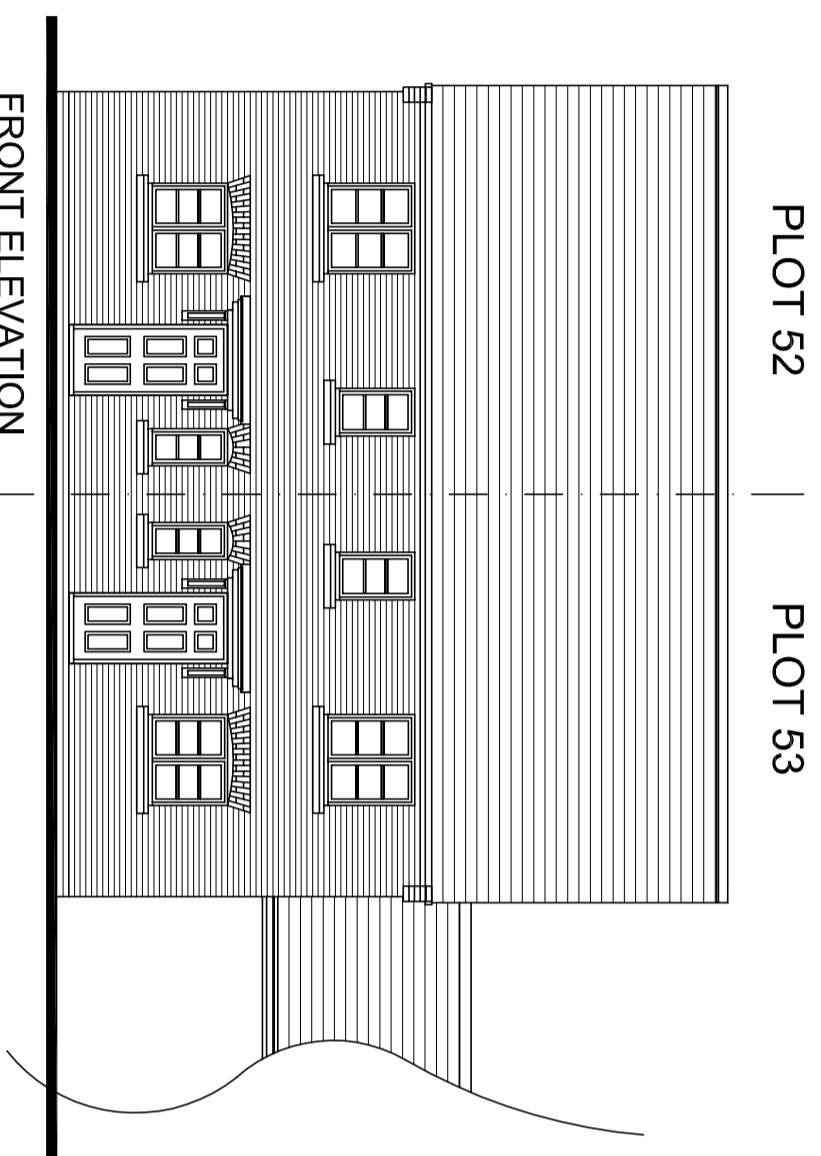


FRONT ELEVATION

PLOT 53


PLOT 52

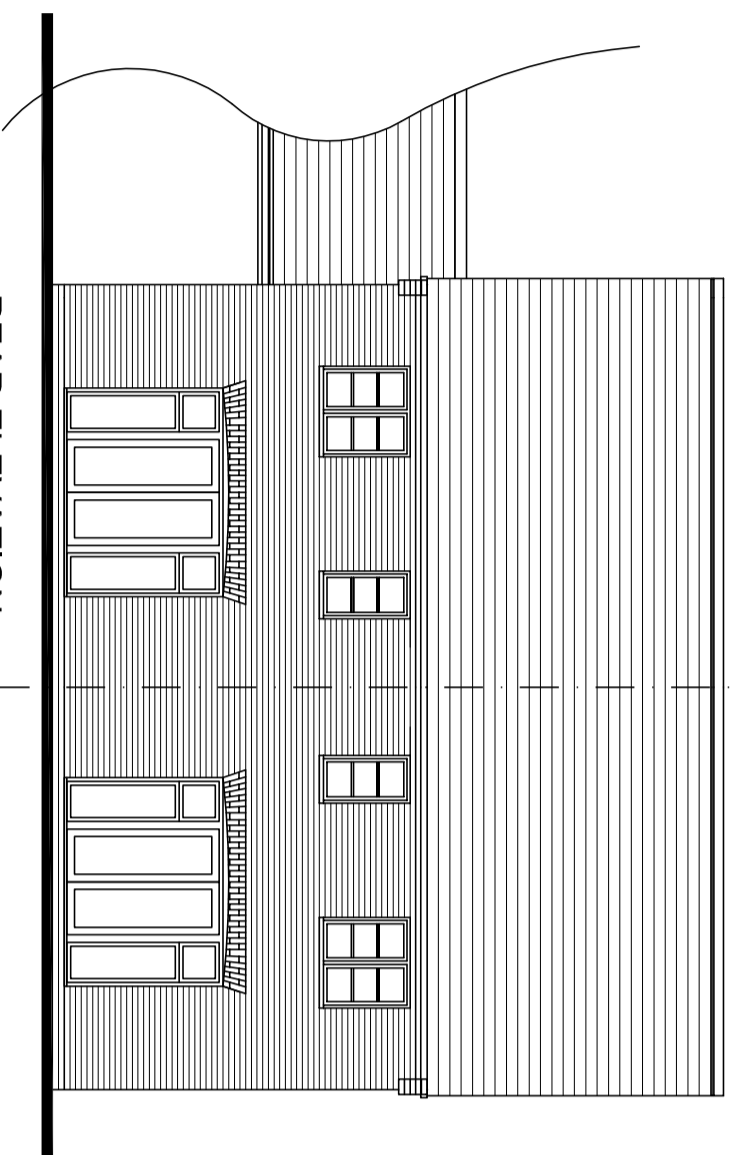


REAR ELEVATION

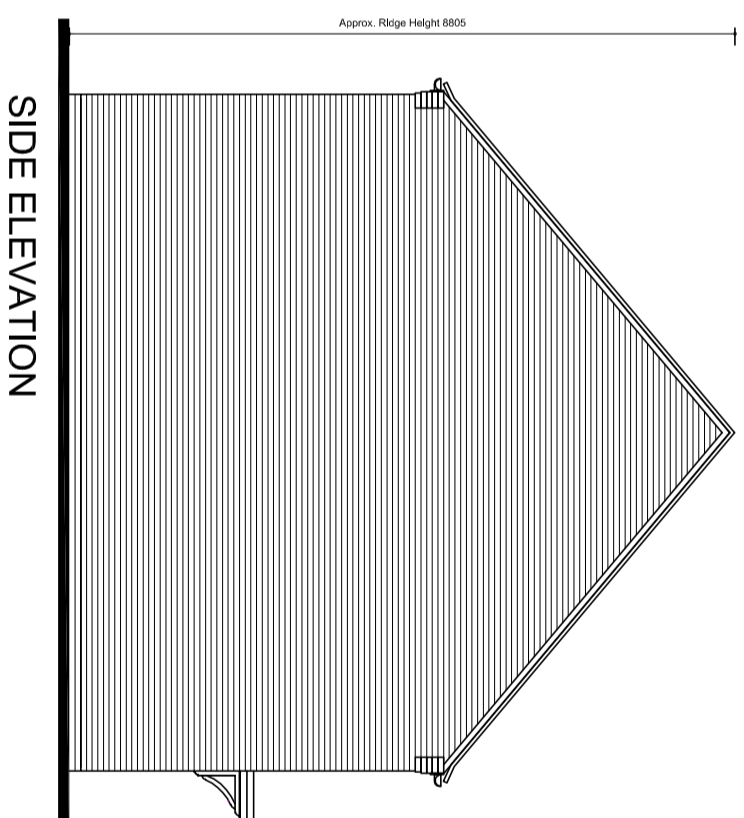

SIDE ELEVATION

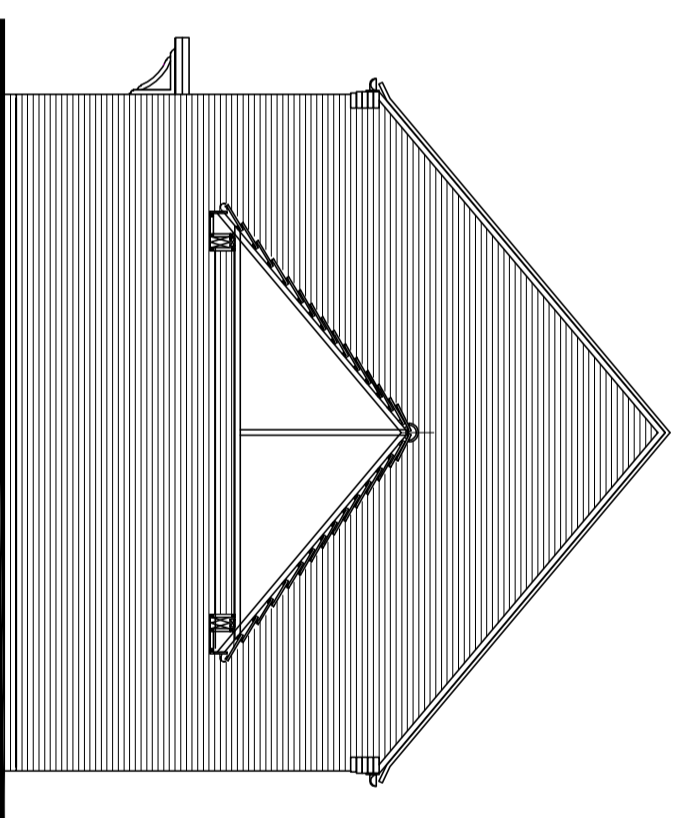


SIDE ELEVATION

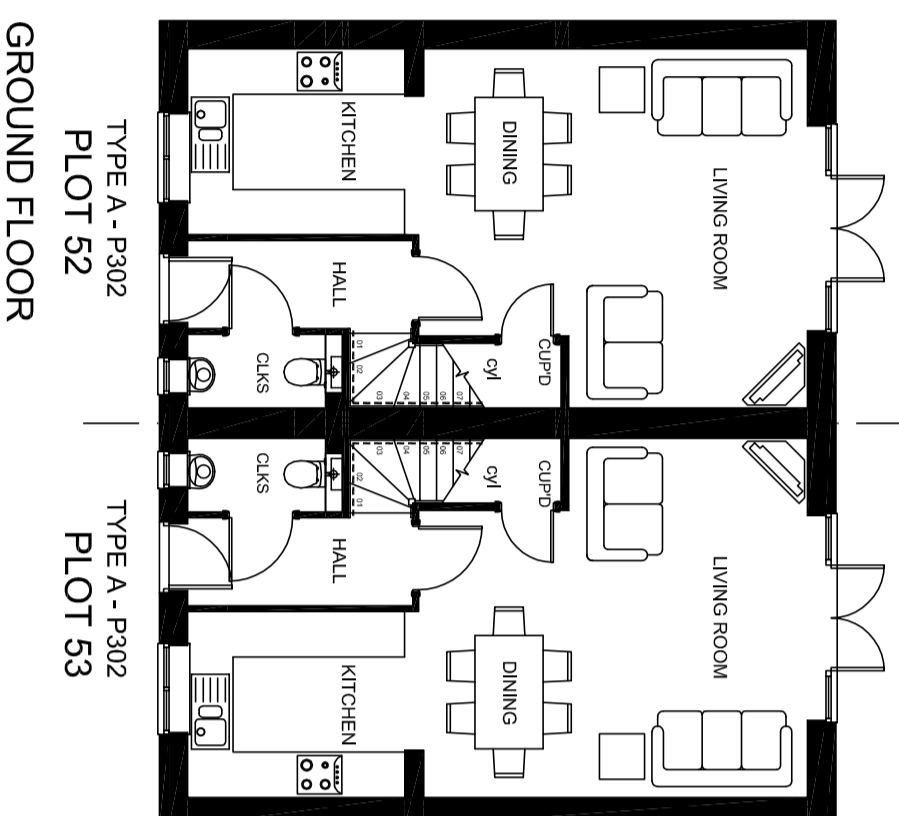

GROUND FLOOR

TYPE A - P302
PLOT 52


TYPE A - P302
PLOT 53

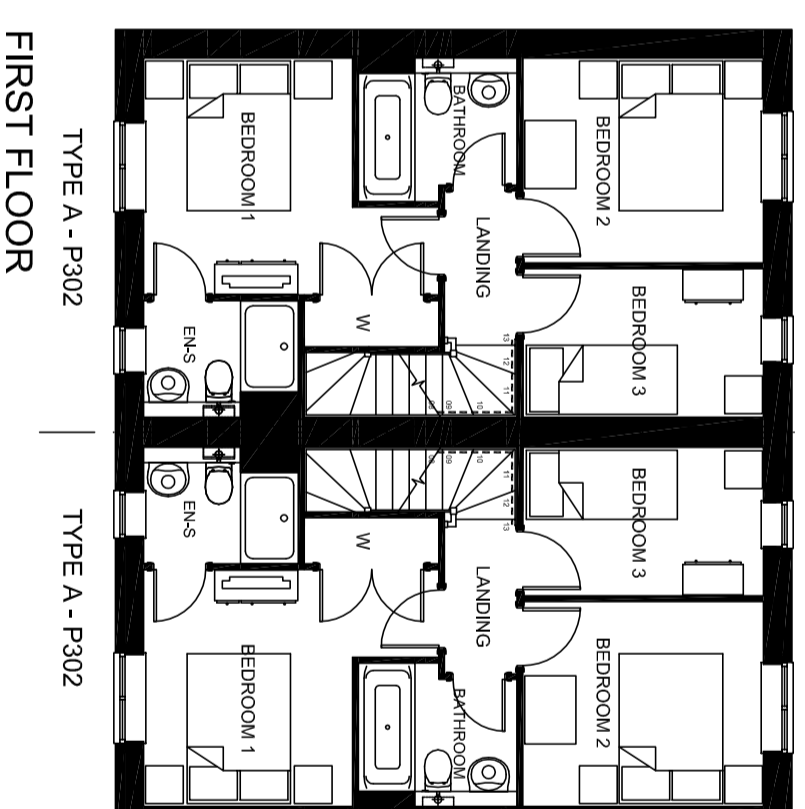

FIRST FLOOR

TYPE A - P302

TYPE A - P302

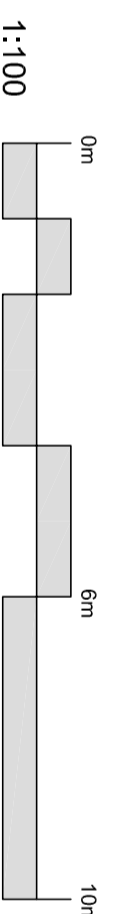

1:100

- NOTE:
- Rain water goods to be Black
 - Gas meter boxes to be in ground
 - Electric meter boxes to be finished white
 - Refer to materials layout for all facing materials
 - Refer to Planning layout for Chimney positions

Rev. A - Sept. 2014 - Eaves detail updated

HOUSE BLOCK PLANNING DRAWING
3 BED COTTAGES
PROPOSED PLANS & ELEVS
1:100 @ A2
KM4-BLOCK-15 PLOTS 52-53 RevA