




PLOT 79 PLOT 80

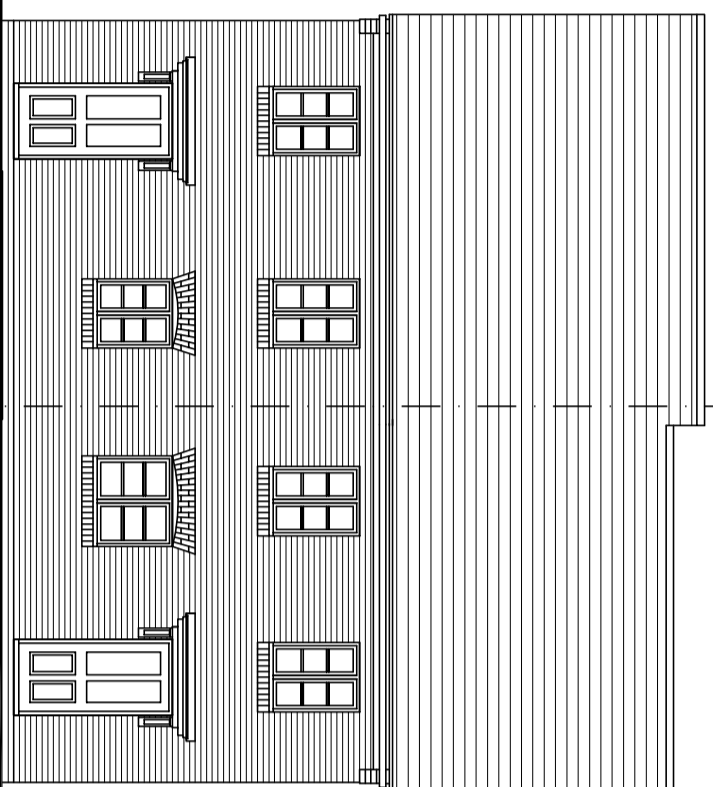


FRONT ELEVATION
PLOT 80 PLOT 79

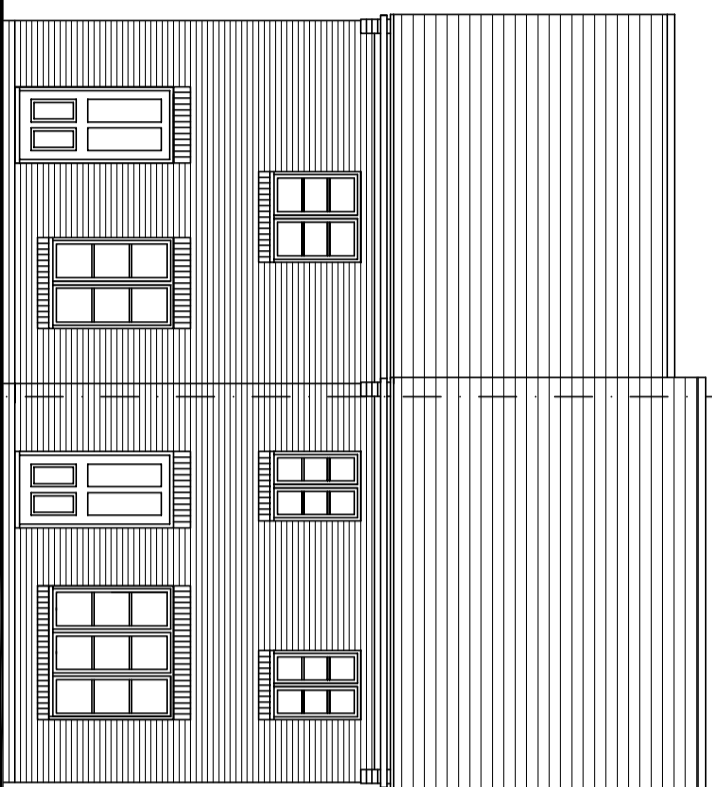


REAR ELEVATION

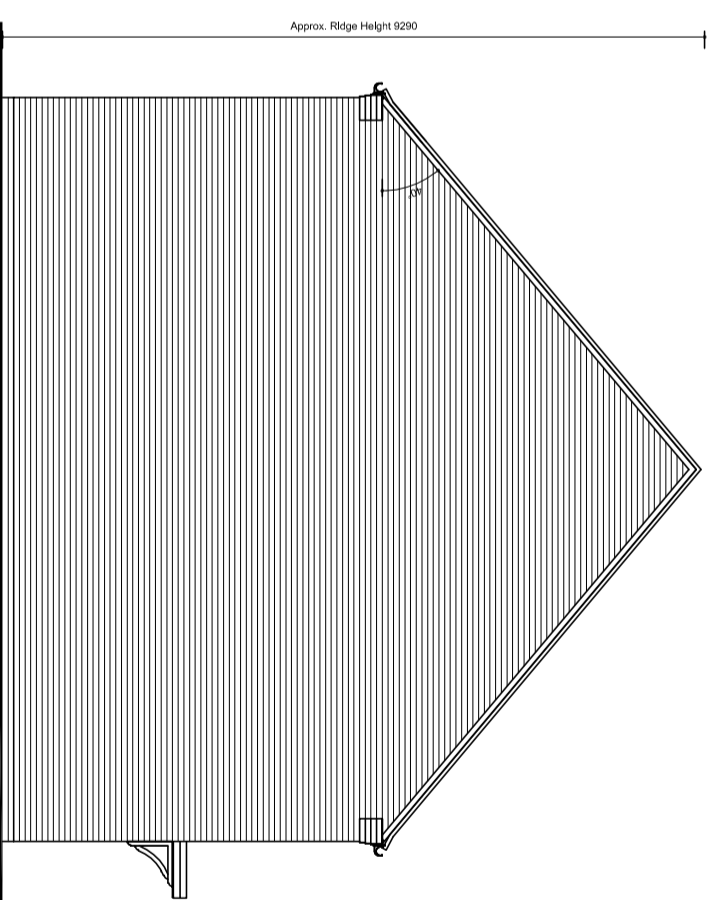

SIDE ELEVATION

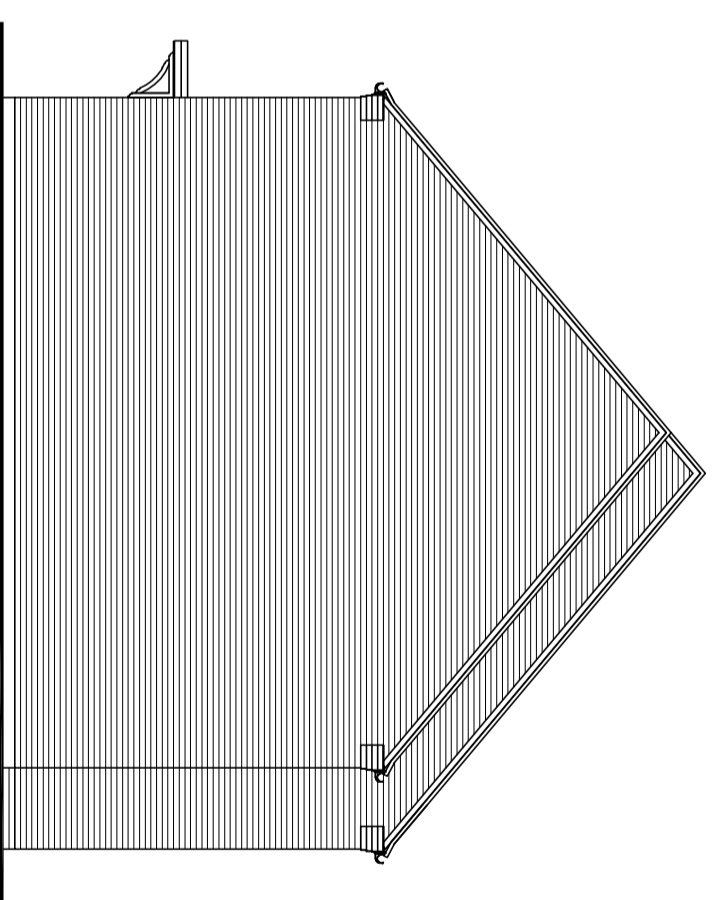


SIDE ELEVATION

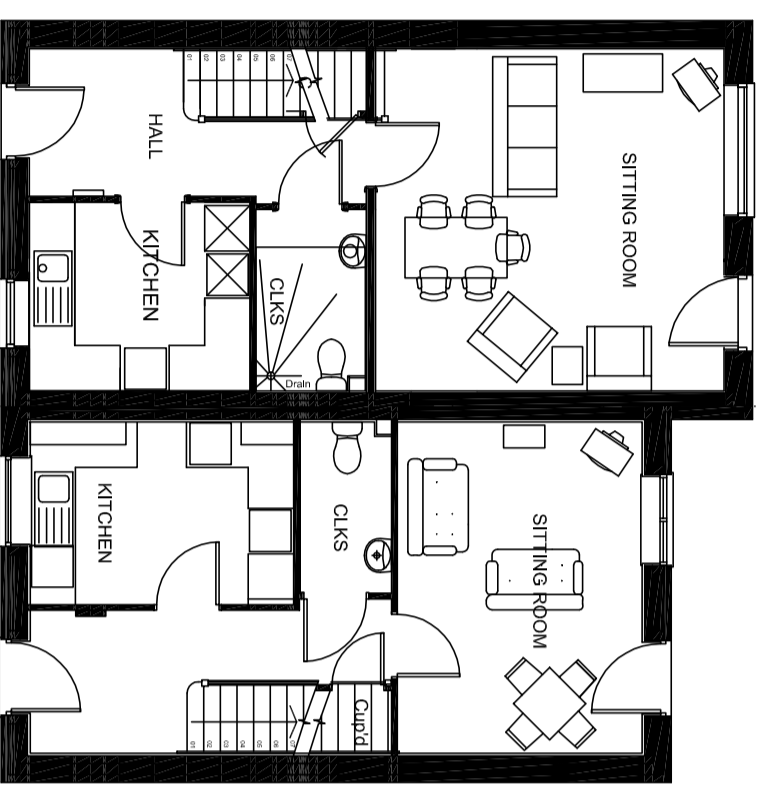

TYPE P - S351 (Rented)
PLOT 79
GROUND FLOOR


TYPE T - S241 (S/O)
PLOT 80

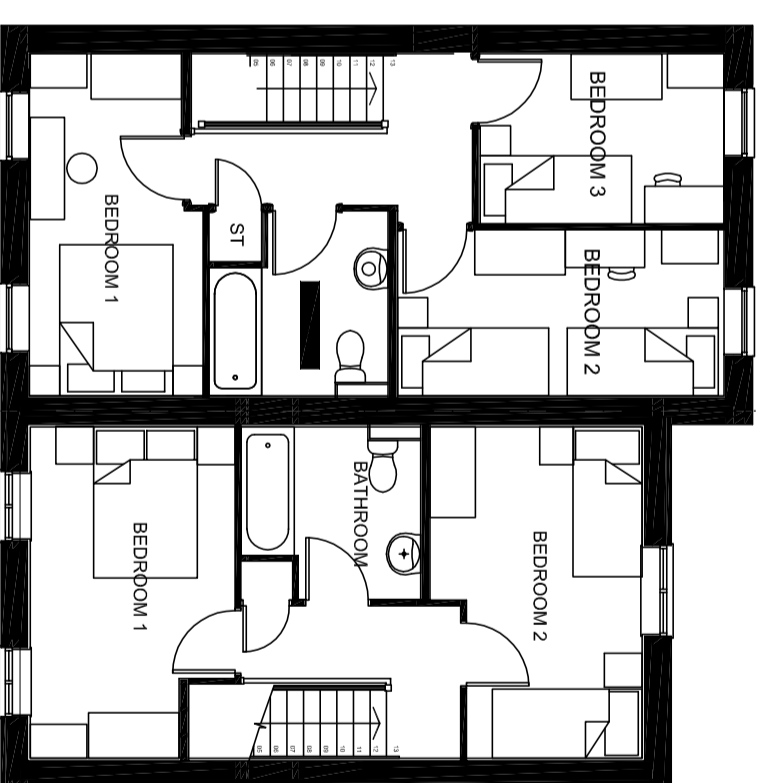

TYPE P - S351 (Rented)
FIRST FLOOR

TYPE T - S241 (S/O)

1:100

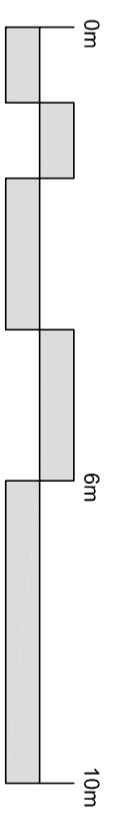

NOTE:

- Rain water goods to be Black
- Gas meter boxes to be in ground
- Electric meter boxes to be finished white
- Refer to materials layout for all facing materials
- Refer to Planning layout for Chimney positions

Rev. A - Sept. 2014 - Eaves detail updated

HOUSE BLOCK PLANNING DRAWING
2&3 BED COTTAGES
PROPOSED PLANS & ELEVS
1:100 @ A2
KM4-BLOCK-19 PLOTS 79-80 RevA

BICESTER KM4