



FRONT ELEVATION

PLOT 83


PLOT 82

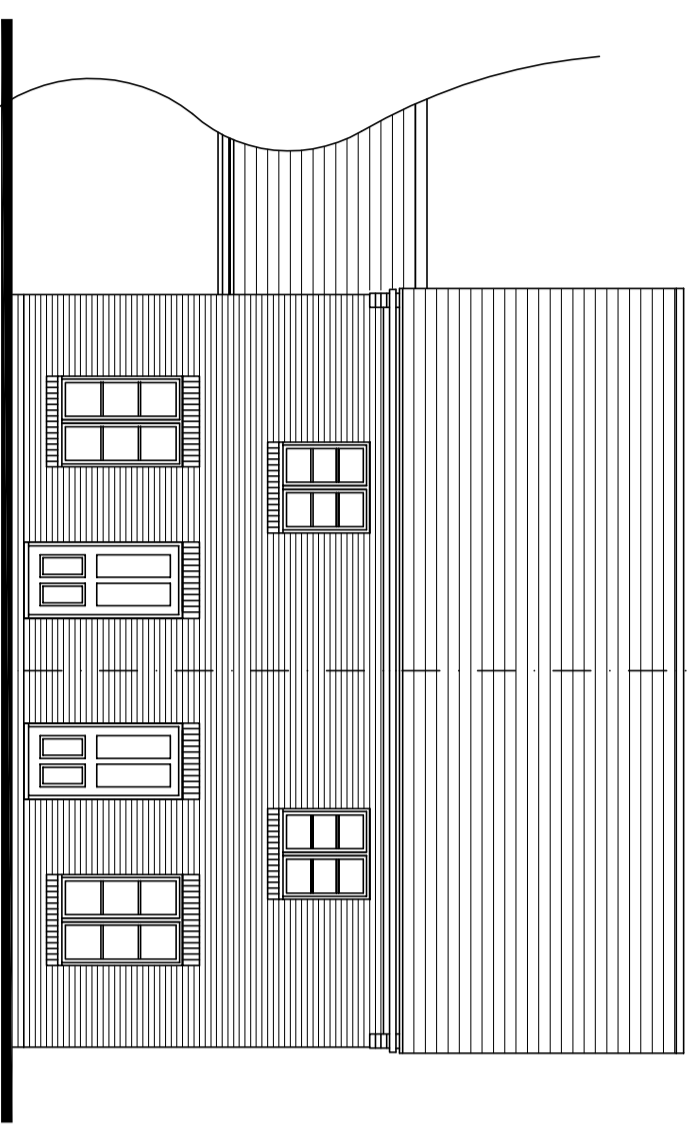


REAR ELEVATION

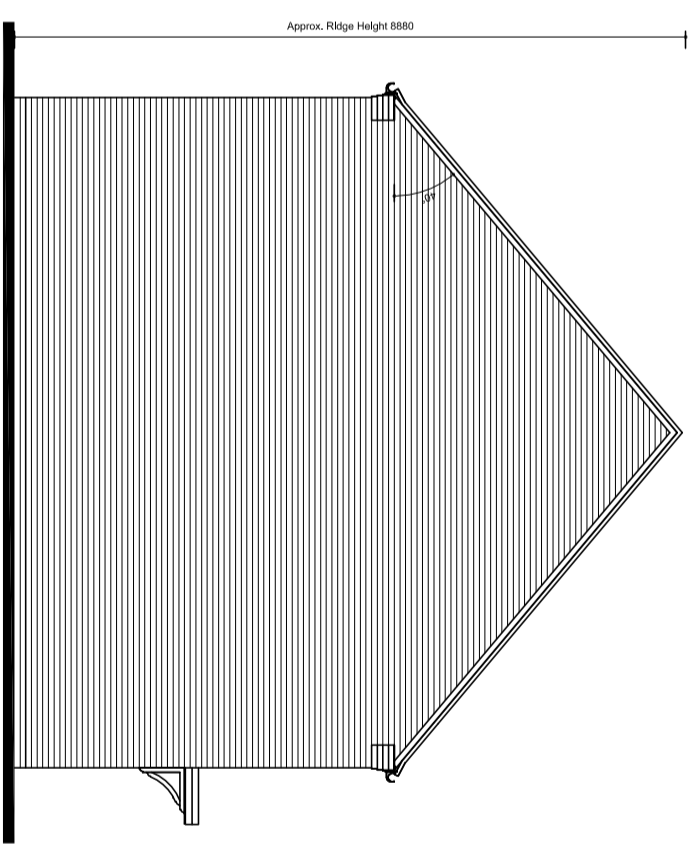

SIDE ELEVATION

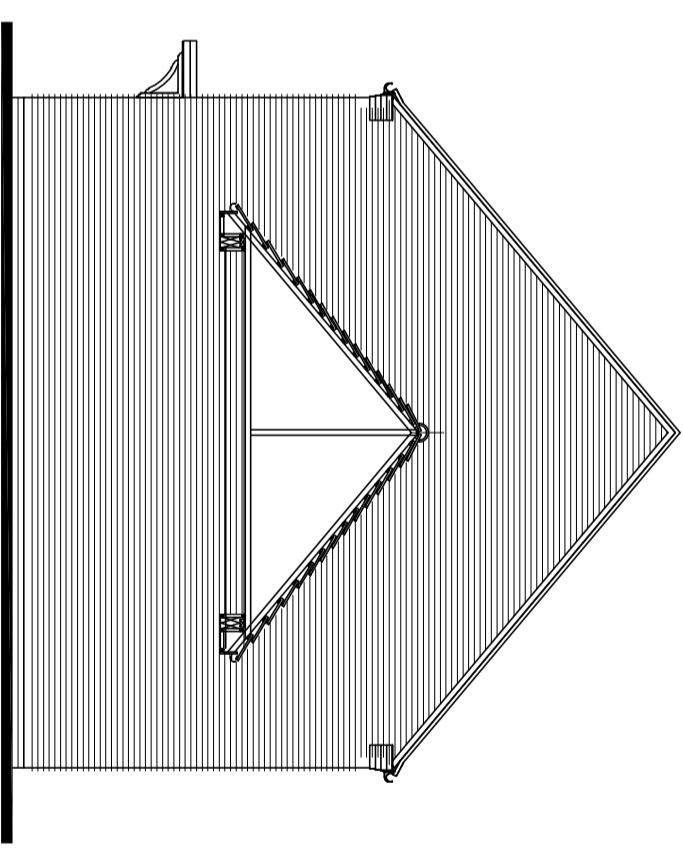


SIDE ELEVATION

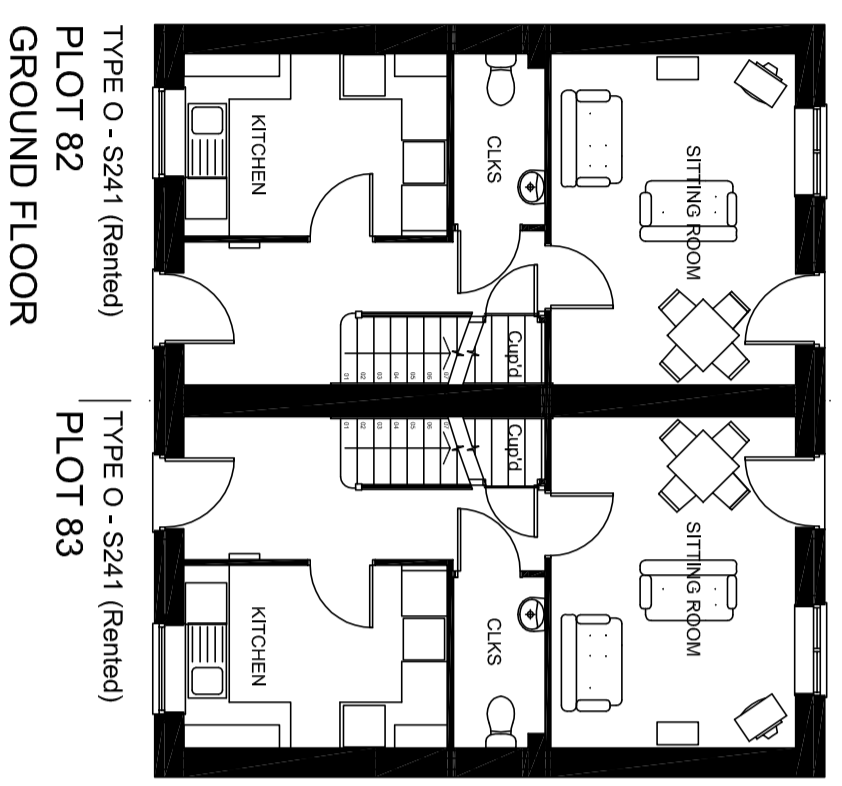

TYPE O - S241 (Rented)  
PLOT 82  
GROUND FLOOR


TYPE O - S241 (Rented)  
PLOT 83

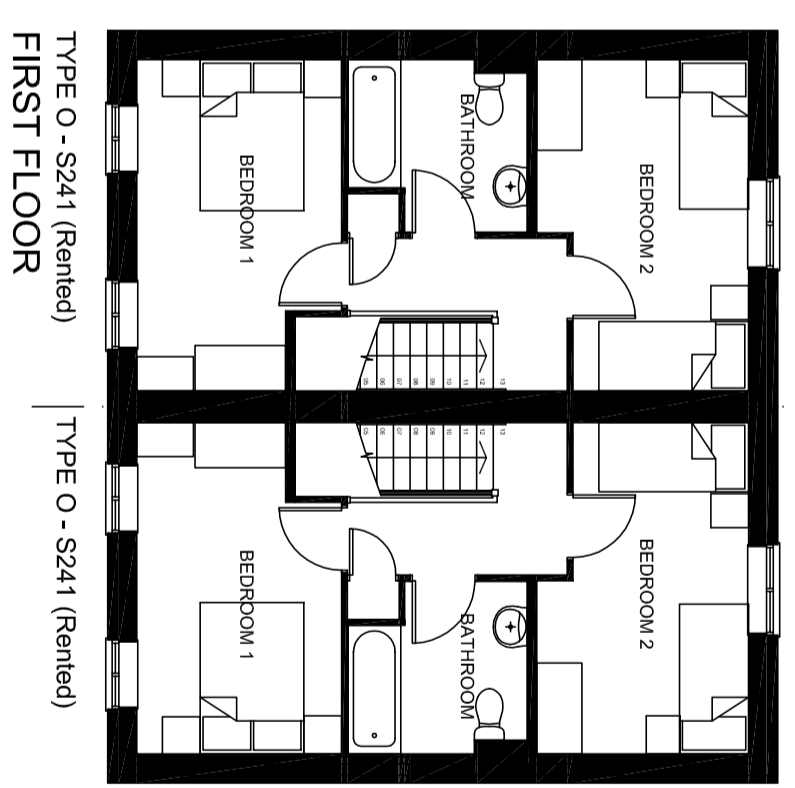

TYPE O - S241 (Rented)  
FIRST FLOOR

TYPE O - S241 (Rented)

1:100

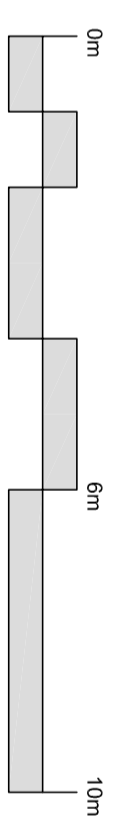

- NOTE:
- Rain water goods to be Black
  - Gas meter boxes to be in ground
  - Electric meter boxes to be finished white
  - Refer to materials layout for all facing materials
  - Refer to Planning layout for Chimney positions

Rev. A - Sept. 2014 - Eaves detail updated

HOUSE BLOCK PLANNING DRAWING  
2 BED COTTAGES  
PROPOSED PLANS & ELEVS  
1:100 @ A2  
KM4-BLOCK-20 PLOTS 82-83 RevA

# BICESTER KM4