


TYPE A - P302
PLOT 87
GROUND FLOOR

TYPE B - P303
PLOT 88
GROUND FLOOR

TYPE A - P302
FIRST FLOOR

TYPE B - P303
FIRST FLOOR

1:100

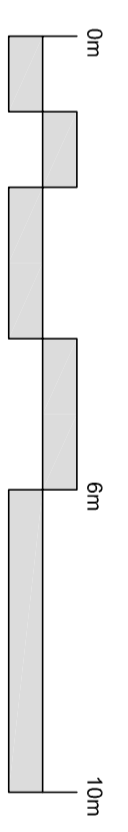

- NOTE:
- Rain water goods to be Black
 - Gas meter boxes to be in ground
 - Electric meter boxes to be finished white
 - Refer to materials layout for all facing materials
 - Refer to Planning layout for Chimney positions

Rev. A - Sept. 2014 - Eaves detail updated

HOUSE BLOCK PLANNING DRAWING
3 BED COTTAGES
PROPOSED PLANS & ELEVS
1:100 @ A2
KM4-BLOCK-22 PLOTS 87-88 Rev A

BICESTER KM4