
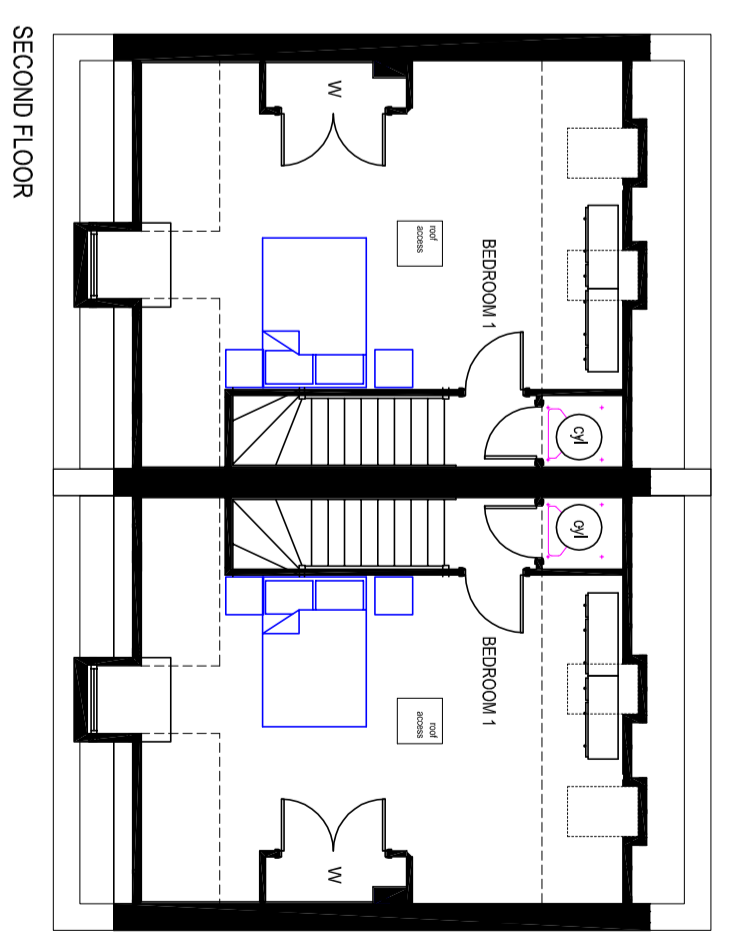
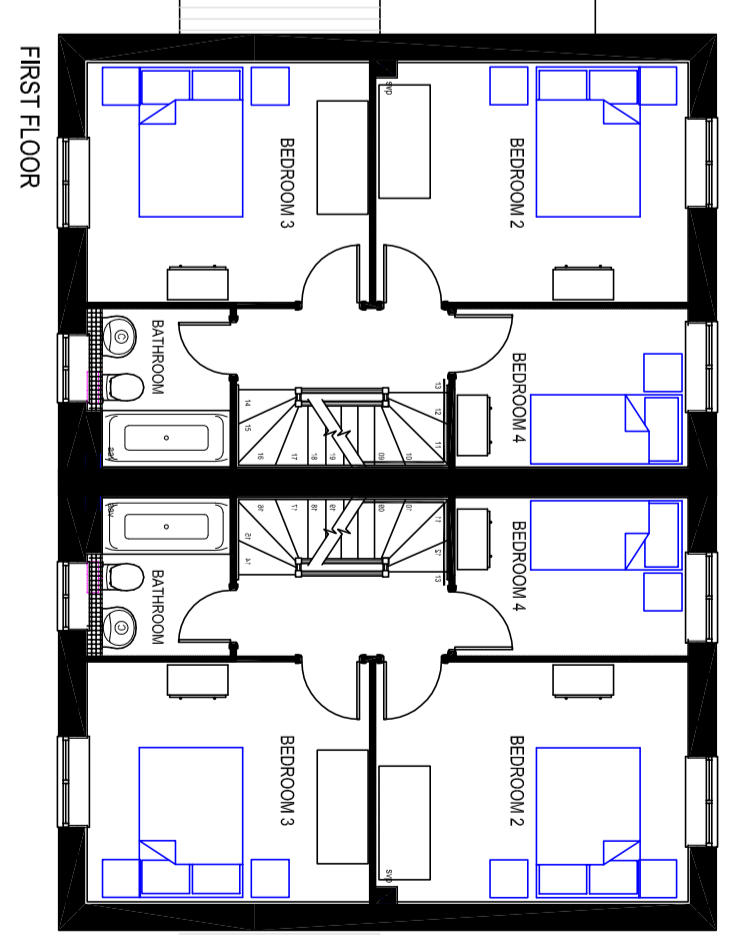
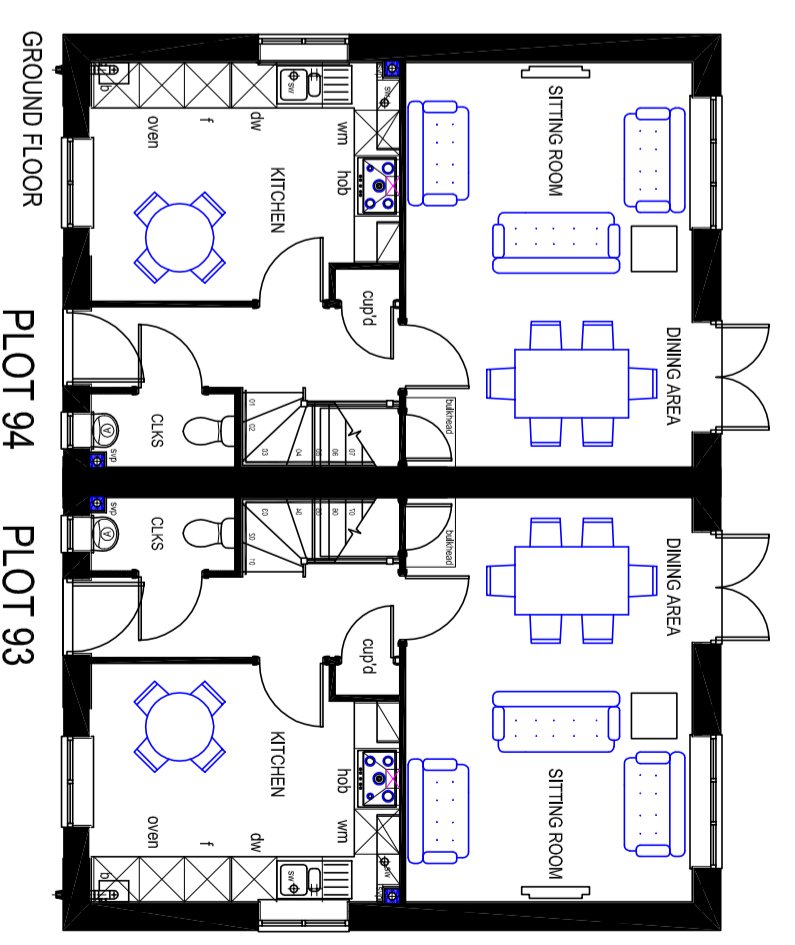
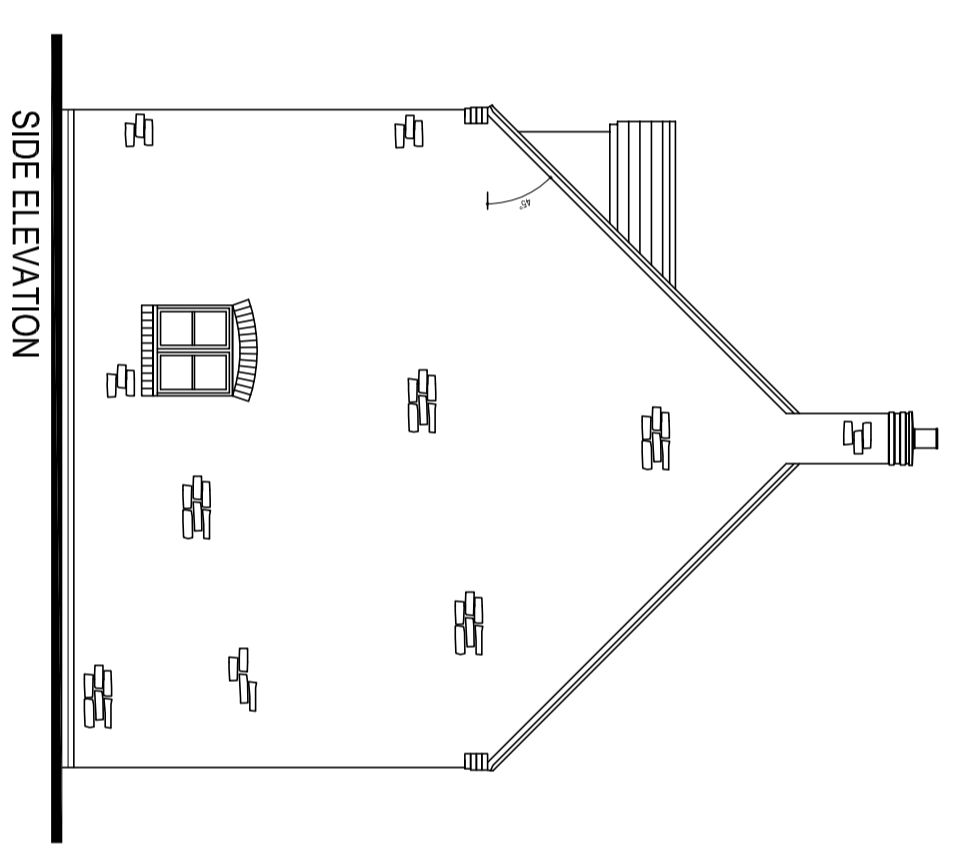
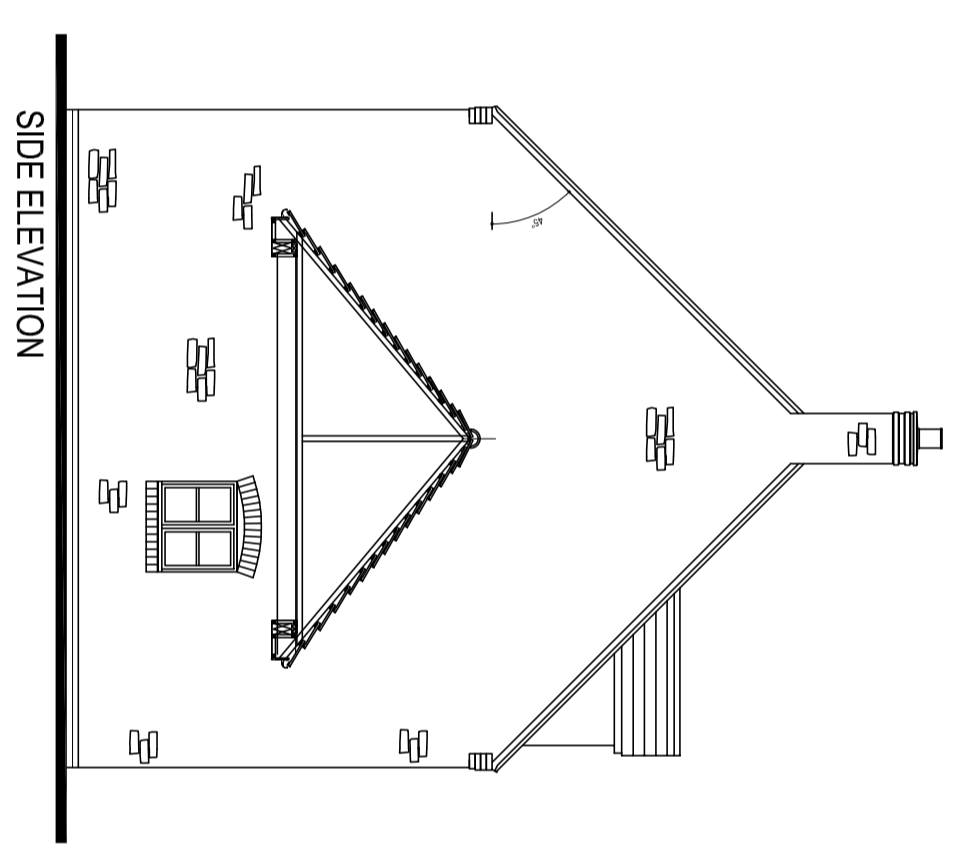
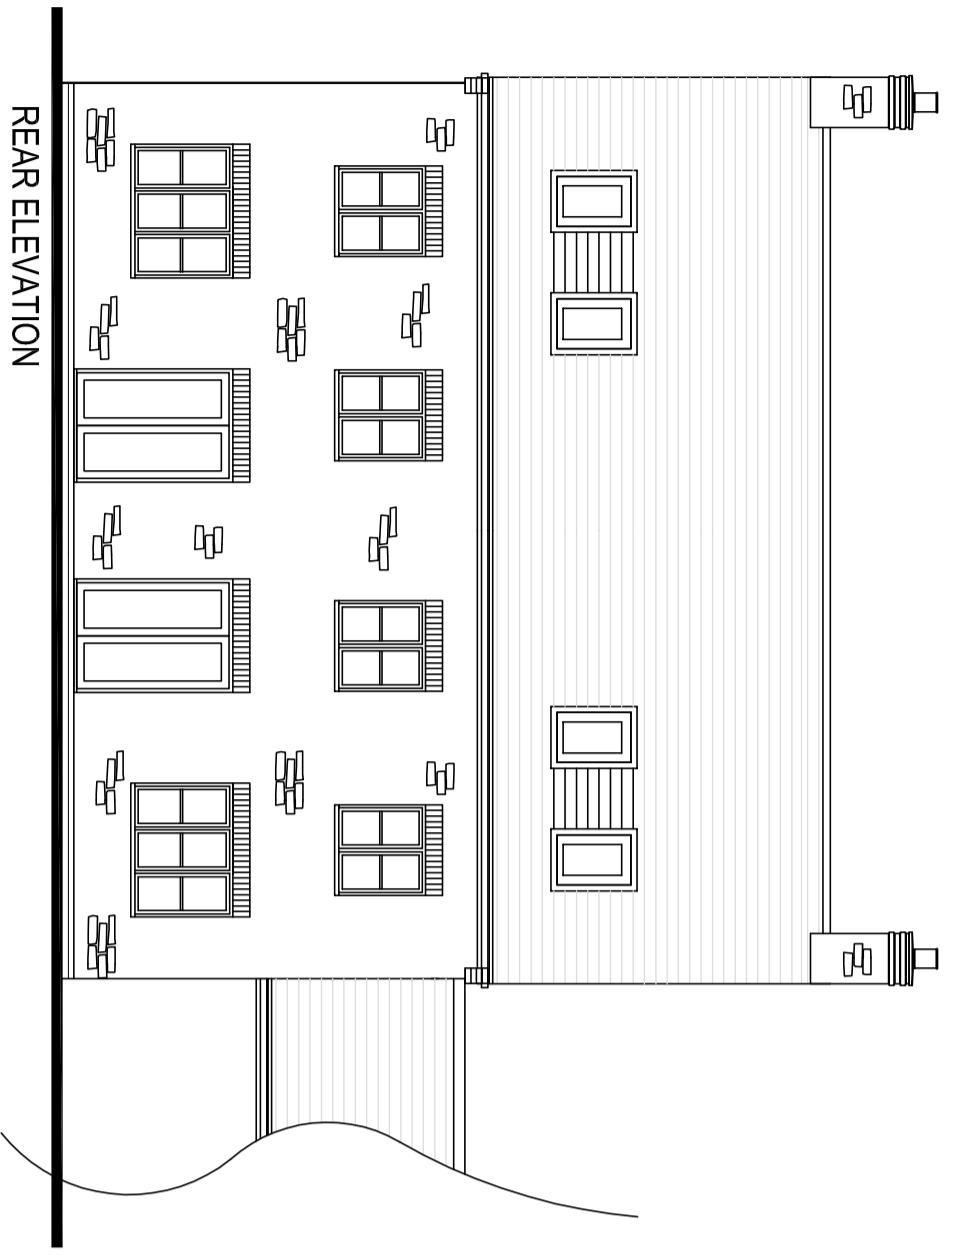


# BICESTER KM4

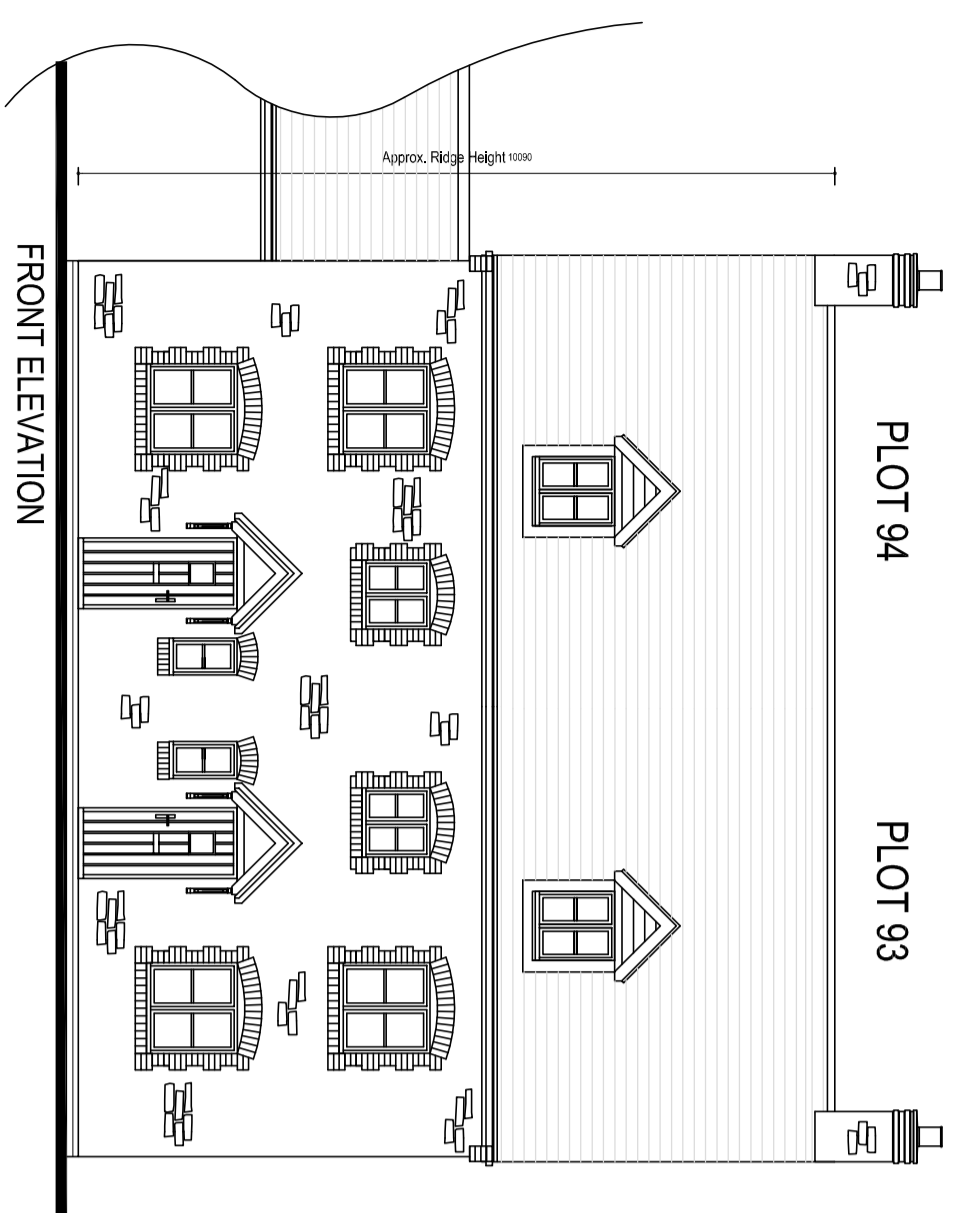

**NOTE:**

- Rain water goods to be Black
- Gas meter boxes to be in ground
- Electric meter boxes to be finished white
- Refer to materials layout for all facing materials
- Refer to Planning layout for Chimney positions

**HOUSE BLOCK PLANNING DRAWING**  
**4 BED COTTAGES**  
**PROPOSED PLANS & ELEVS**  
**1:100 @ A2**  
**KM4-BLOCK-23 PLOTS 93-94 Rev B**

1:100

0m      6m      10m

Rev. B - Sept. 2014 - Eaves detail updated