


**PLOT 111**  
TYPE P - S351 (Rented)


**PLOT 110**  
TYPE P - S351 (Rented)

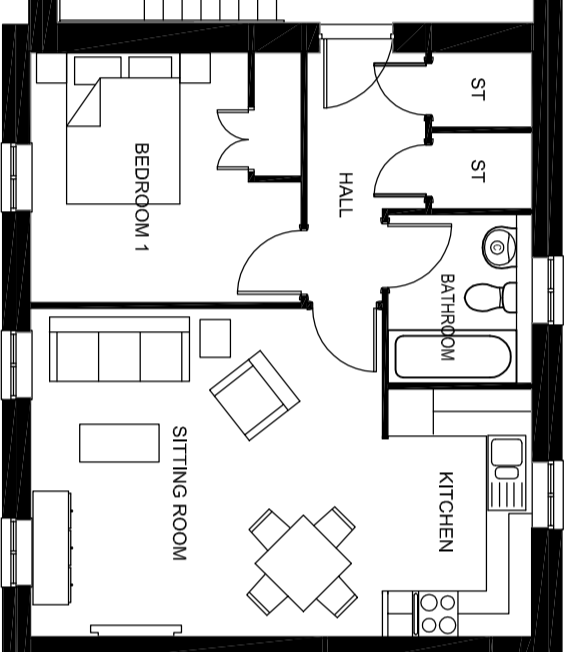


**PLOT 107**  
TYPE S - SA2 (S/O)



**PLOT 105**  
TYPE Y - SA1 (S/O)

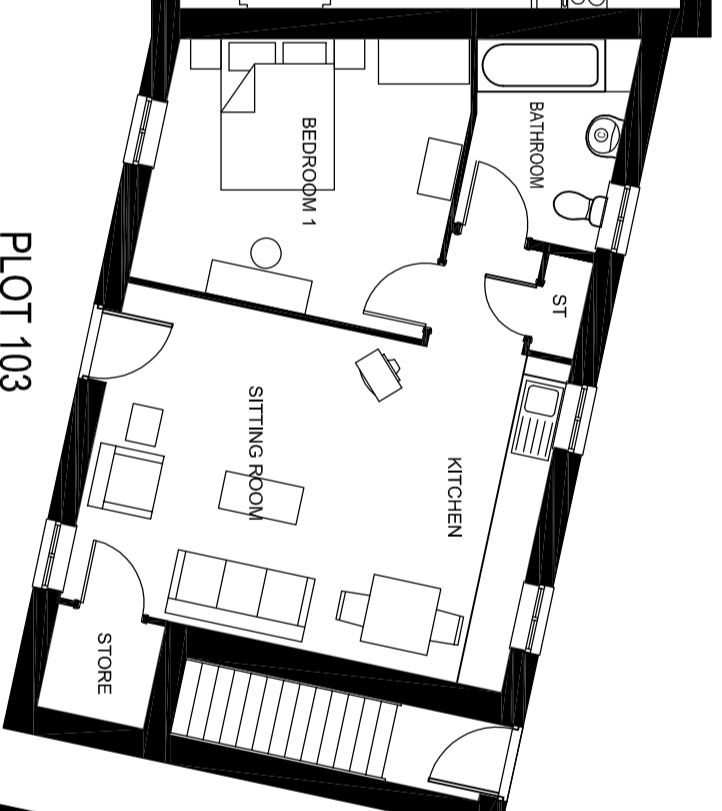

**PLOT 103**  
TYPE R - MAIS (Rented)

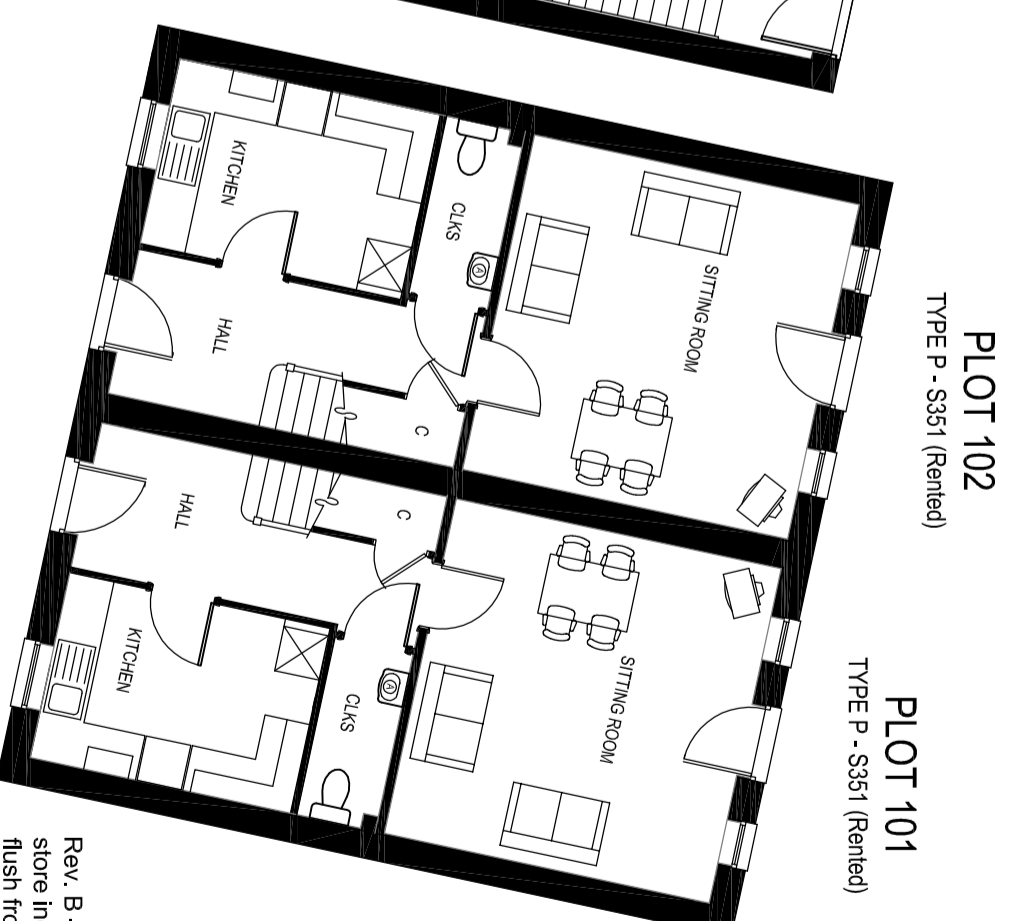


**PLOT 102**  
TYPE P - S351 (Rented)

**PLOT 101**  
TYPE P - S351 (Rented)

**GROUND FLOOR PLAN**

**BIGGESTER KM4**

1:100

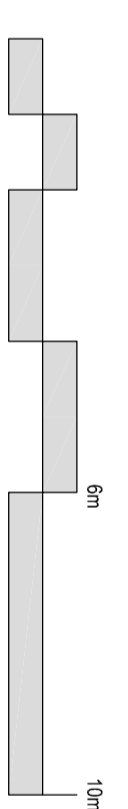

- Gas meter boxes to be in ground
- Electric meter boxes to be finished white
- Refer to materials layout for all facing materials
- Refer to Planning layout for Chimney positions

Rev. B - Sept. 2014 - Plot 103 & 104 replanned, Bin & Cycle store increased & access way reduced. Plots 110 & 111 flush front with plot 109 to accommodate visibility splay.

**HOUSE BLOCK PLANNING DRAWING**  
**1 & 2 BED FLATS & 3 BED HOUSES**  
**PROPOSED GROUND FLOOR PLANS 1:100**  
**@ A2**  
**KM4-BLOCK-25-01 PLOTS 101-111 Rev B**